


DIAGRAM
Scale 1: 400

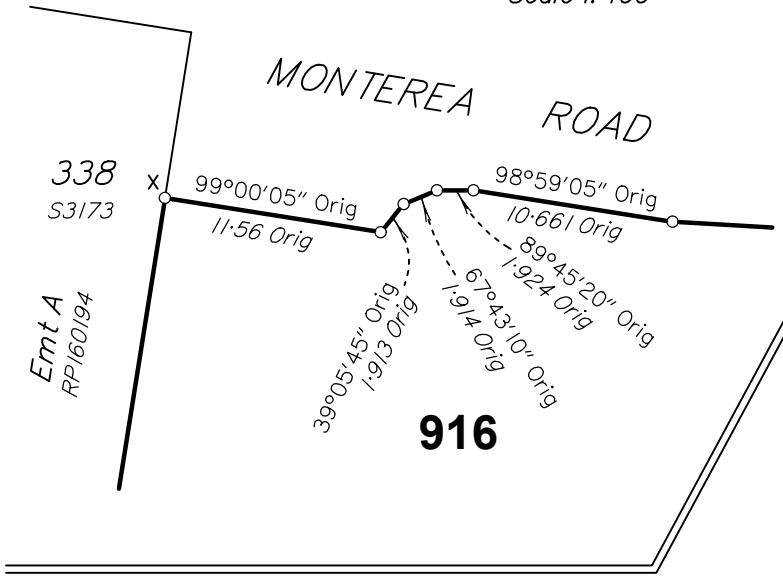

MGA COORDINATES GDA-2020

STATION	EAST	NORTH	ZONE	P.U.	LINEAGE	METHOD


REFERENCE MARKS

STN	TO	ORIGIN	BEARING	DIST

Original information compiled from SP326584 in the Department of Resources.

Peg placed at all new corners unless otherwise stated.

Area of New Road
3083 m²

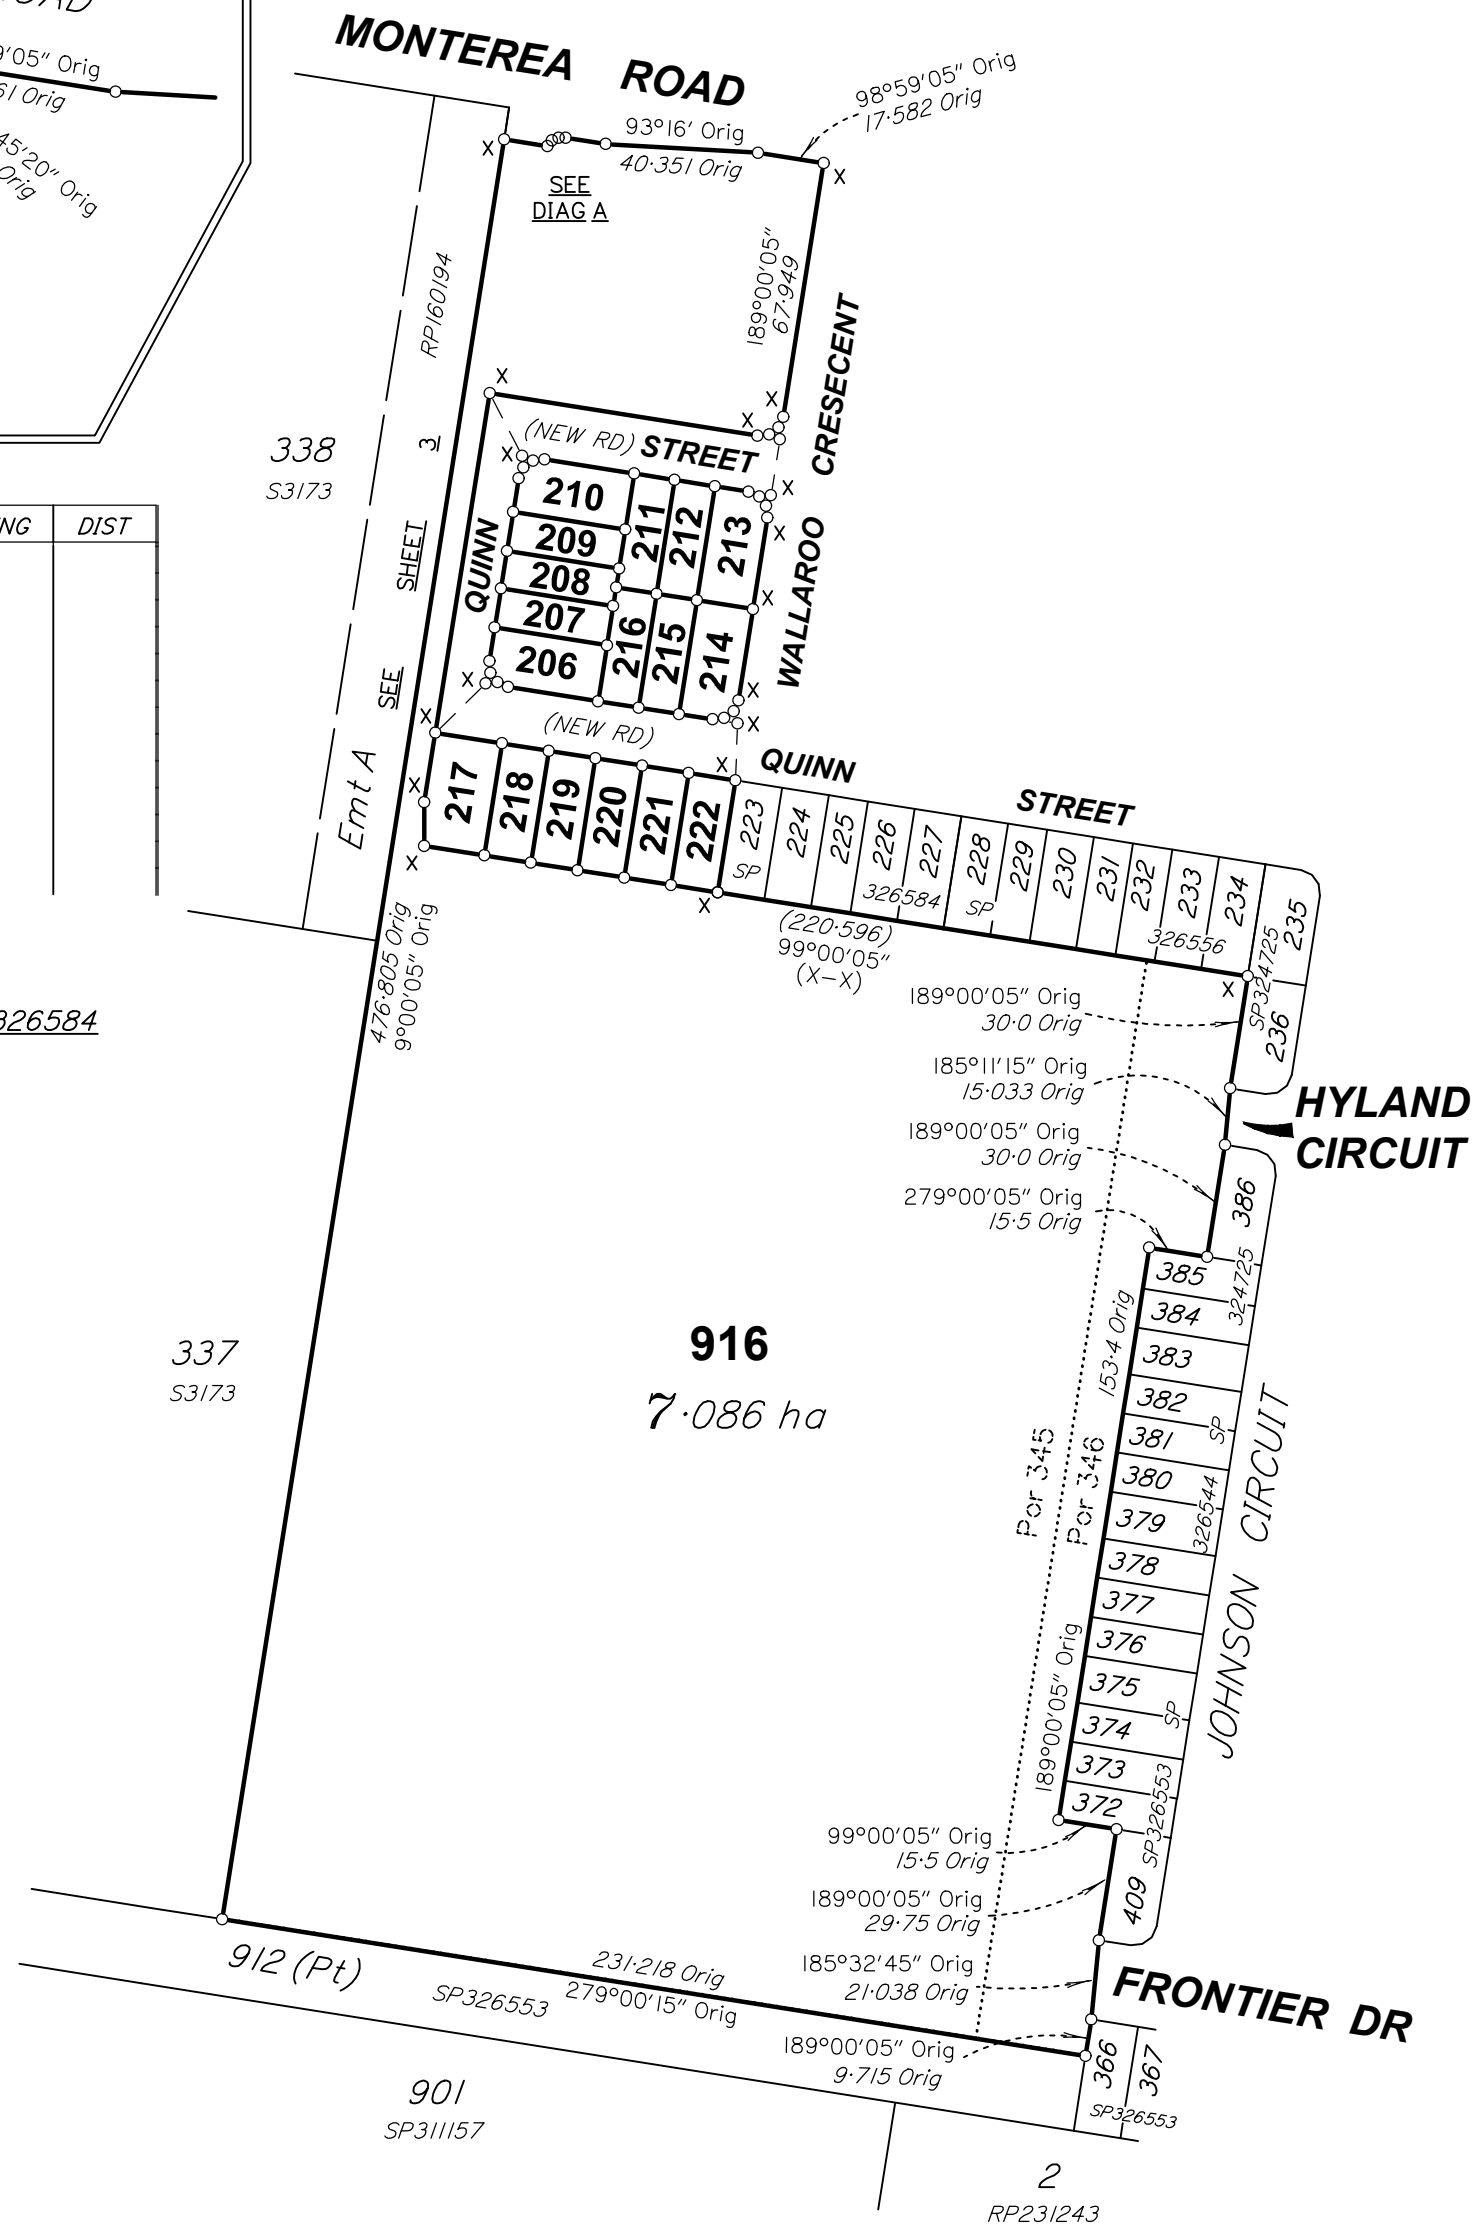


PRELIMINARY STATUS

ALL DIMENSIONS AND AREAS ON THIS PLAN ARE SUBJECT TO SURVEY AND REQUIREMENTS FOR LODGEMENT OF SURVEY PLANS IN THE DEPARTMENT OF NATURAL RESOURCES AND MINES.



Level 1 - CDOP6
18 Little Cribb St, Milton
Queensland 4064
p: (07) 3842 1000
f: (07) 3842 1001
e: info@landpartners.com.au
w: www.landpartners.com.au

bsi ISO 9001 Quality Management
ISO 9001:2015

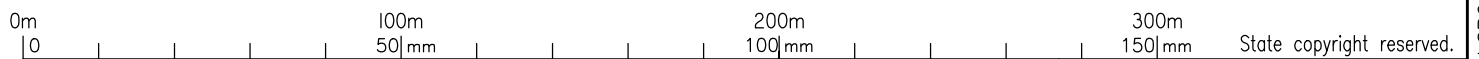

Plan of Lots 206-222 & 916

Cancelling Lot 915 on SP326584

LOCAL GOVERNMENT: IPSWICH C.C. LOCALITY: RIPLEY

Meridian: MGA (Zone 56) vide CORS

Survey Records: No

Scale: **1:2000**
Format: **STANDARD**

SP326602

WARNING : Folded or Mutilated Plans will not be accepted.
Plans may be rolled.
Information may not be placed in the outer margins.

(Dealing No.)

4. Lodged by

(Include address, phone number, email, reference, and Lodger Code)

I. Existing		Created		
Title Reference	Description	New Lots	Road	Secondary Interests
	Lot 915 on SP326584	206-222 & 916	New Road	-

Reinstatement Report

.....

206-222	Pors 345
916	Pors 345 & 346
Lots	Orig

2. Orig Grant Allocation :

3. References :
 Dept File :
 Local Govt :
 Surveyor : BRSS6904.007

5. Passed & Endorsed :

By : LandPartners Pty Ltd
 Date :
 Signed :
 Designation : Liaison Officer


6. Building Format Plans only.
 I certify that :
 * As far as it is practical to determine, no part of the building shown on this plan encroaches onto adjoining lots or road;
 * Part of the building shown on this plan encroaches onto adjoining * lots and road

 Cadastral Surveyor/Director* Date
 *delete words not required

7. Lodgement Fees :

Survey Deposit	\$\$
Lodgement	\$\$
.....New Titles	\$\$
Photocopy	\$\$
Postage	\$\$
TOTAL	\$\$

8. Insert Plan Number **SP326602**

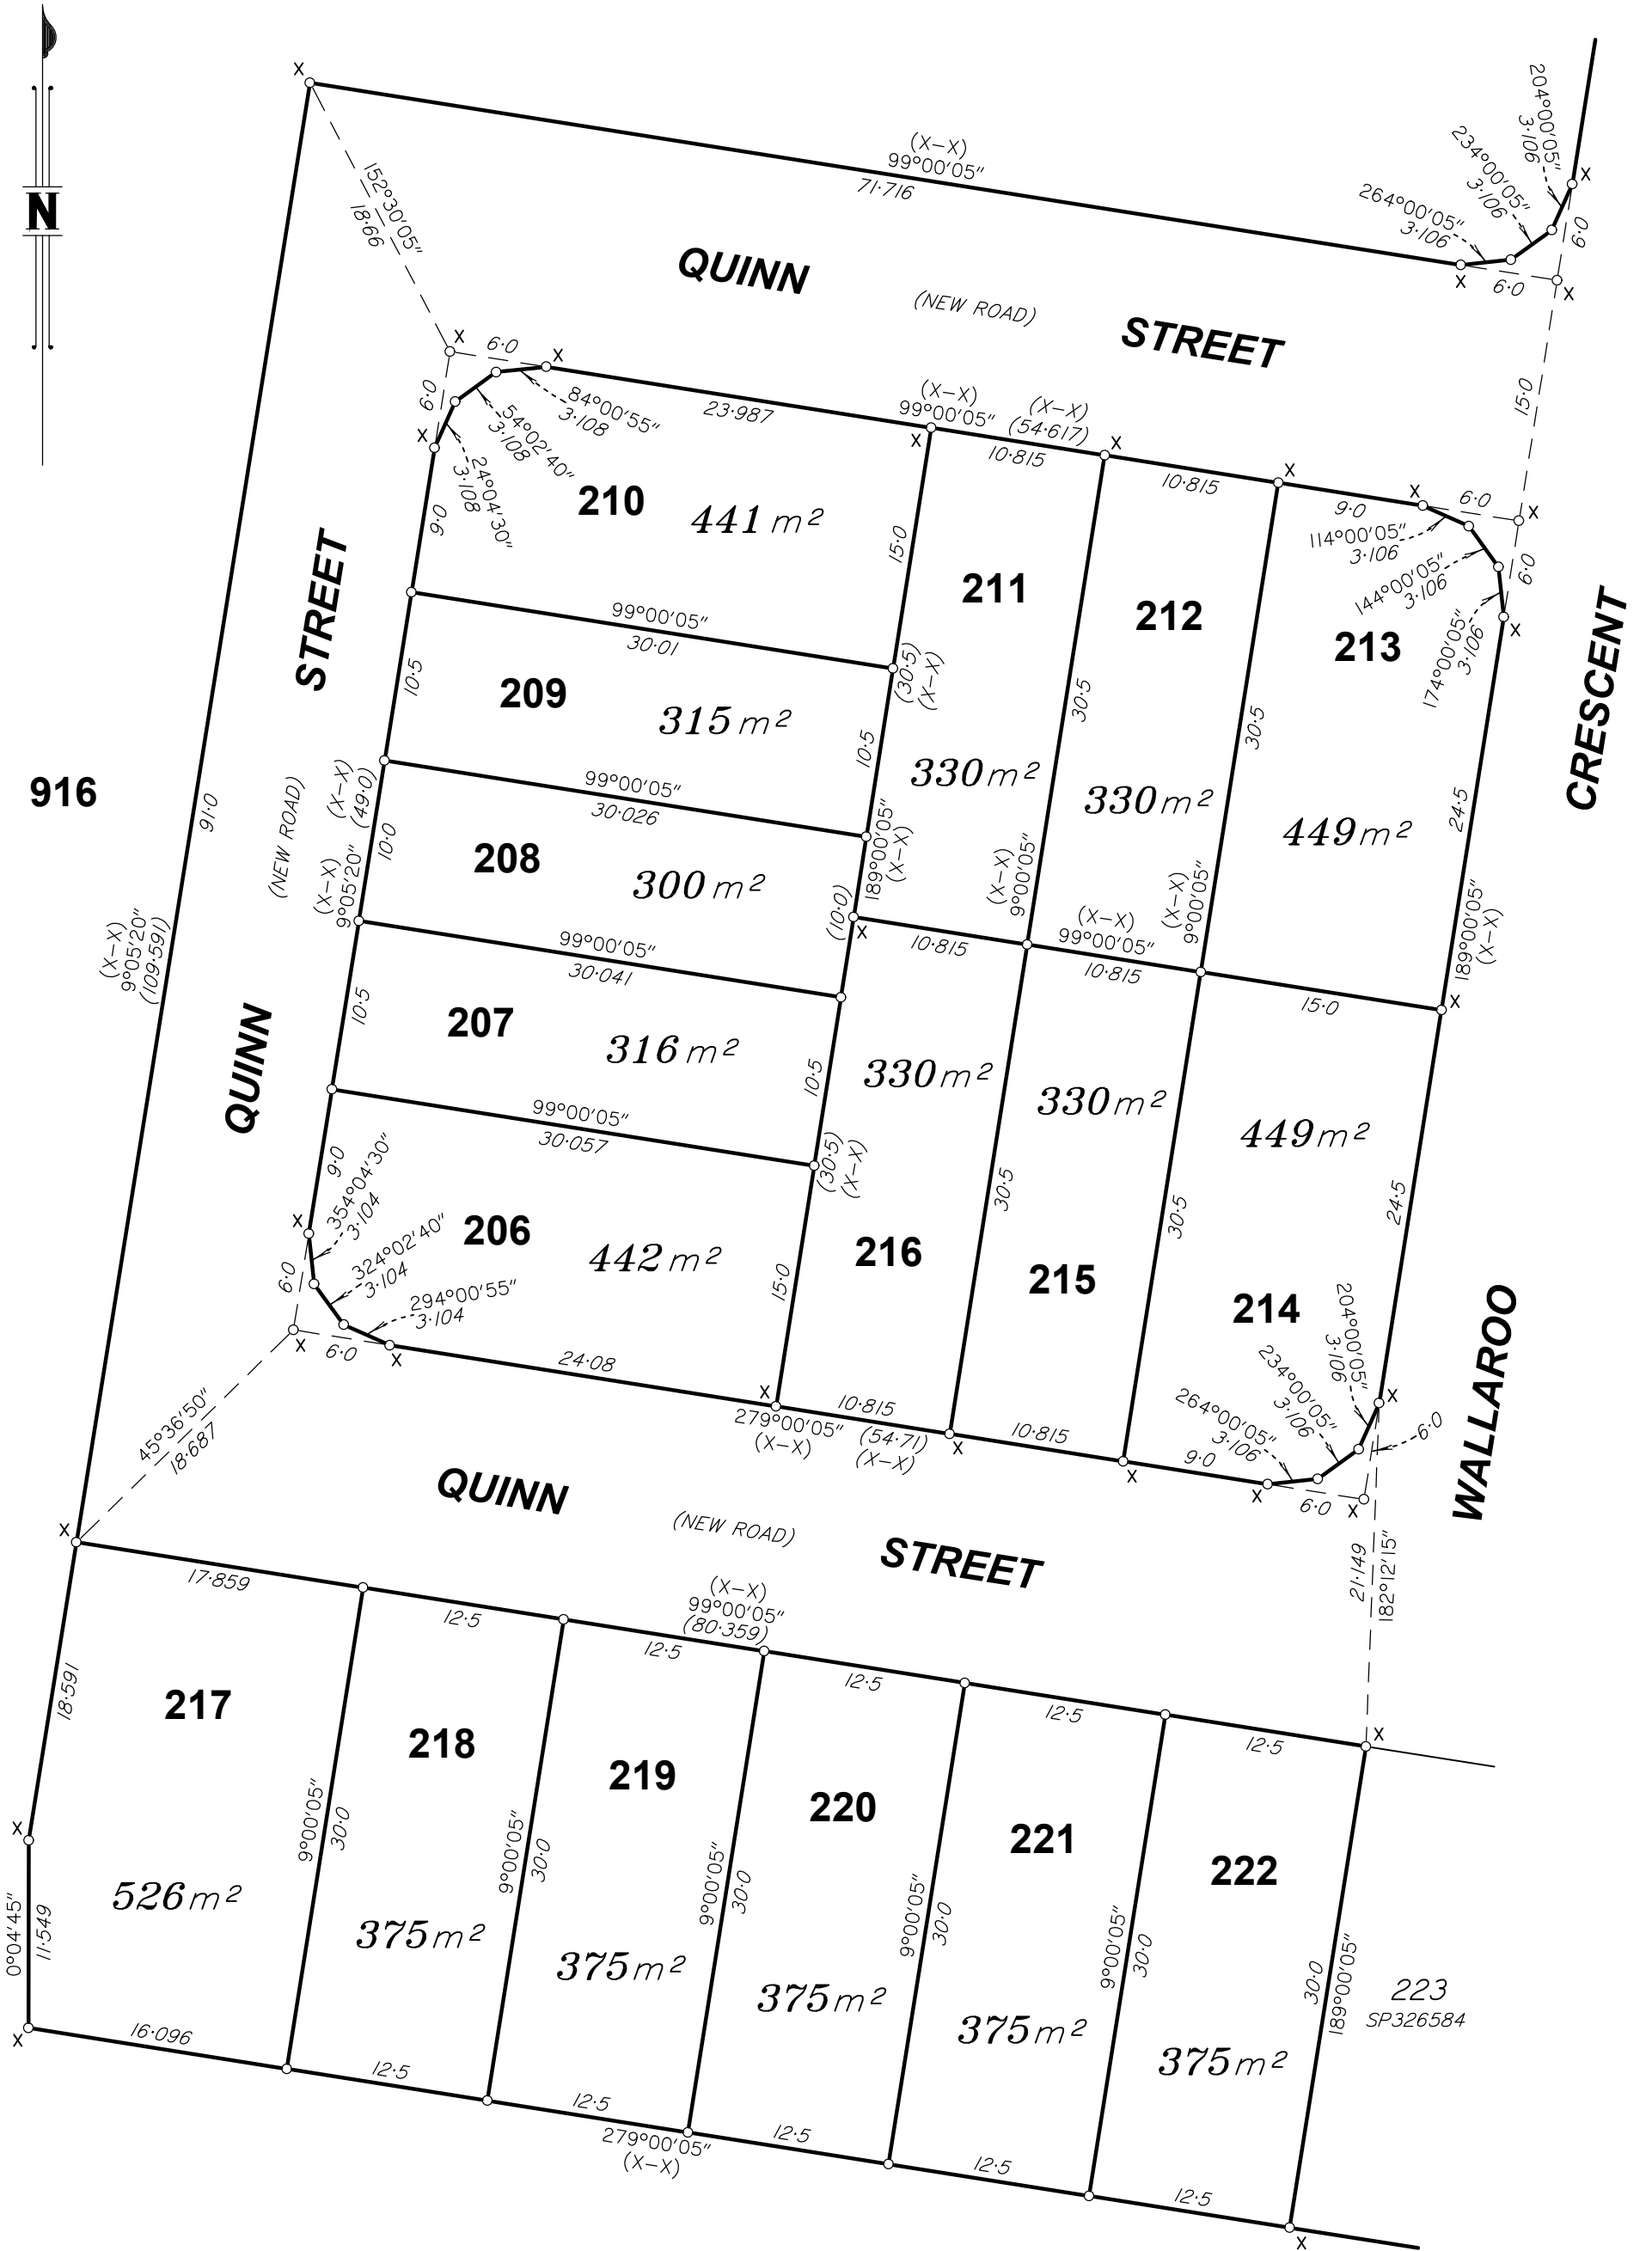

SCALE 1: 400

State copyright reserved

Insert Plan Number **SP326602**