

WARNING : Folded or Mutilated Plans will not be accepted.
Plans may be rolled.
Information may not be placed in the outer margins.

(Dealing No.)

4. Lodged by

(Include address, phone number, email, reference, and Lodger Code)

I. Existing		Created		
Title Reference	Description	New Lots	Road	Secondary Interests
	Lot 918 on SP335047	237-242, 268-272, 294, 387-395 & 918	New Rd	-

Reinstatement Report

.....

240-242, 268-272, 294 & 390	Por.345
237, 238, 387 & 388	Por.346
239, 389, 391-395 & 918	Pors 345 & 346
Lots	Orig

2. Orig Grant Allocation :

3. References :
 Dept File :
 Local Govt :
 Surveyor : BRSS6904.008

5. Passed & Endorsed :

By: LandPartners Pty Ltd
 Date :
 Signed :
 Designation : Liaison Officer

6. Building Format Plans only.
 I certify that :
 * As far as it is practical to determine, no part of the building shown on this plan encroaches onto adjoining lots or road;
 * Part of the building shown on this plan encroaches onto adjoining * lots and road


 Cadastral Surveyor/Director* Date
 *delete words not required

7. Lodgement Fees :

Survey Deposit	\$\$
Lodgement	\$\$
.....New Titles	\$\$
Photocopy	\$\$
Postage	\$\$
TOTAL	\$\$

8. Insert Plan Number **SP335048**



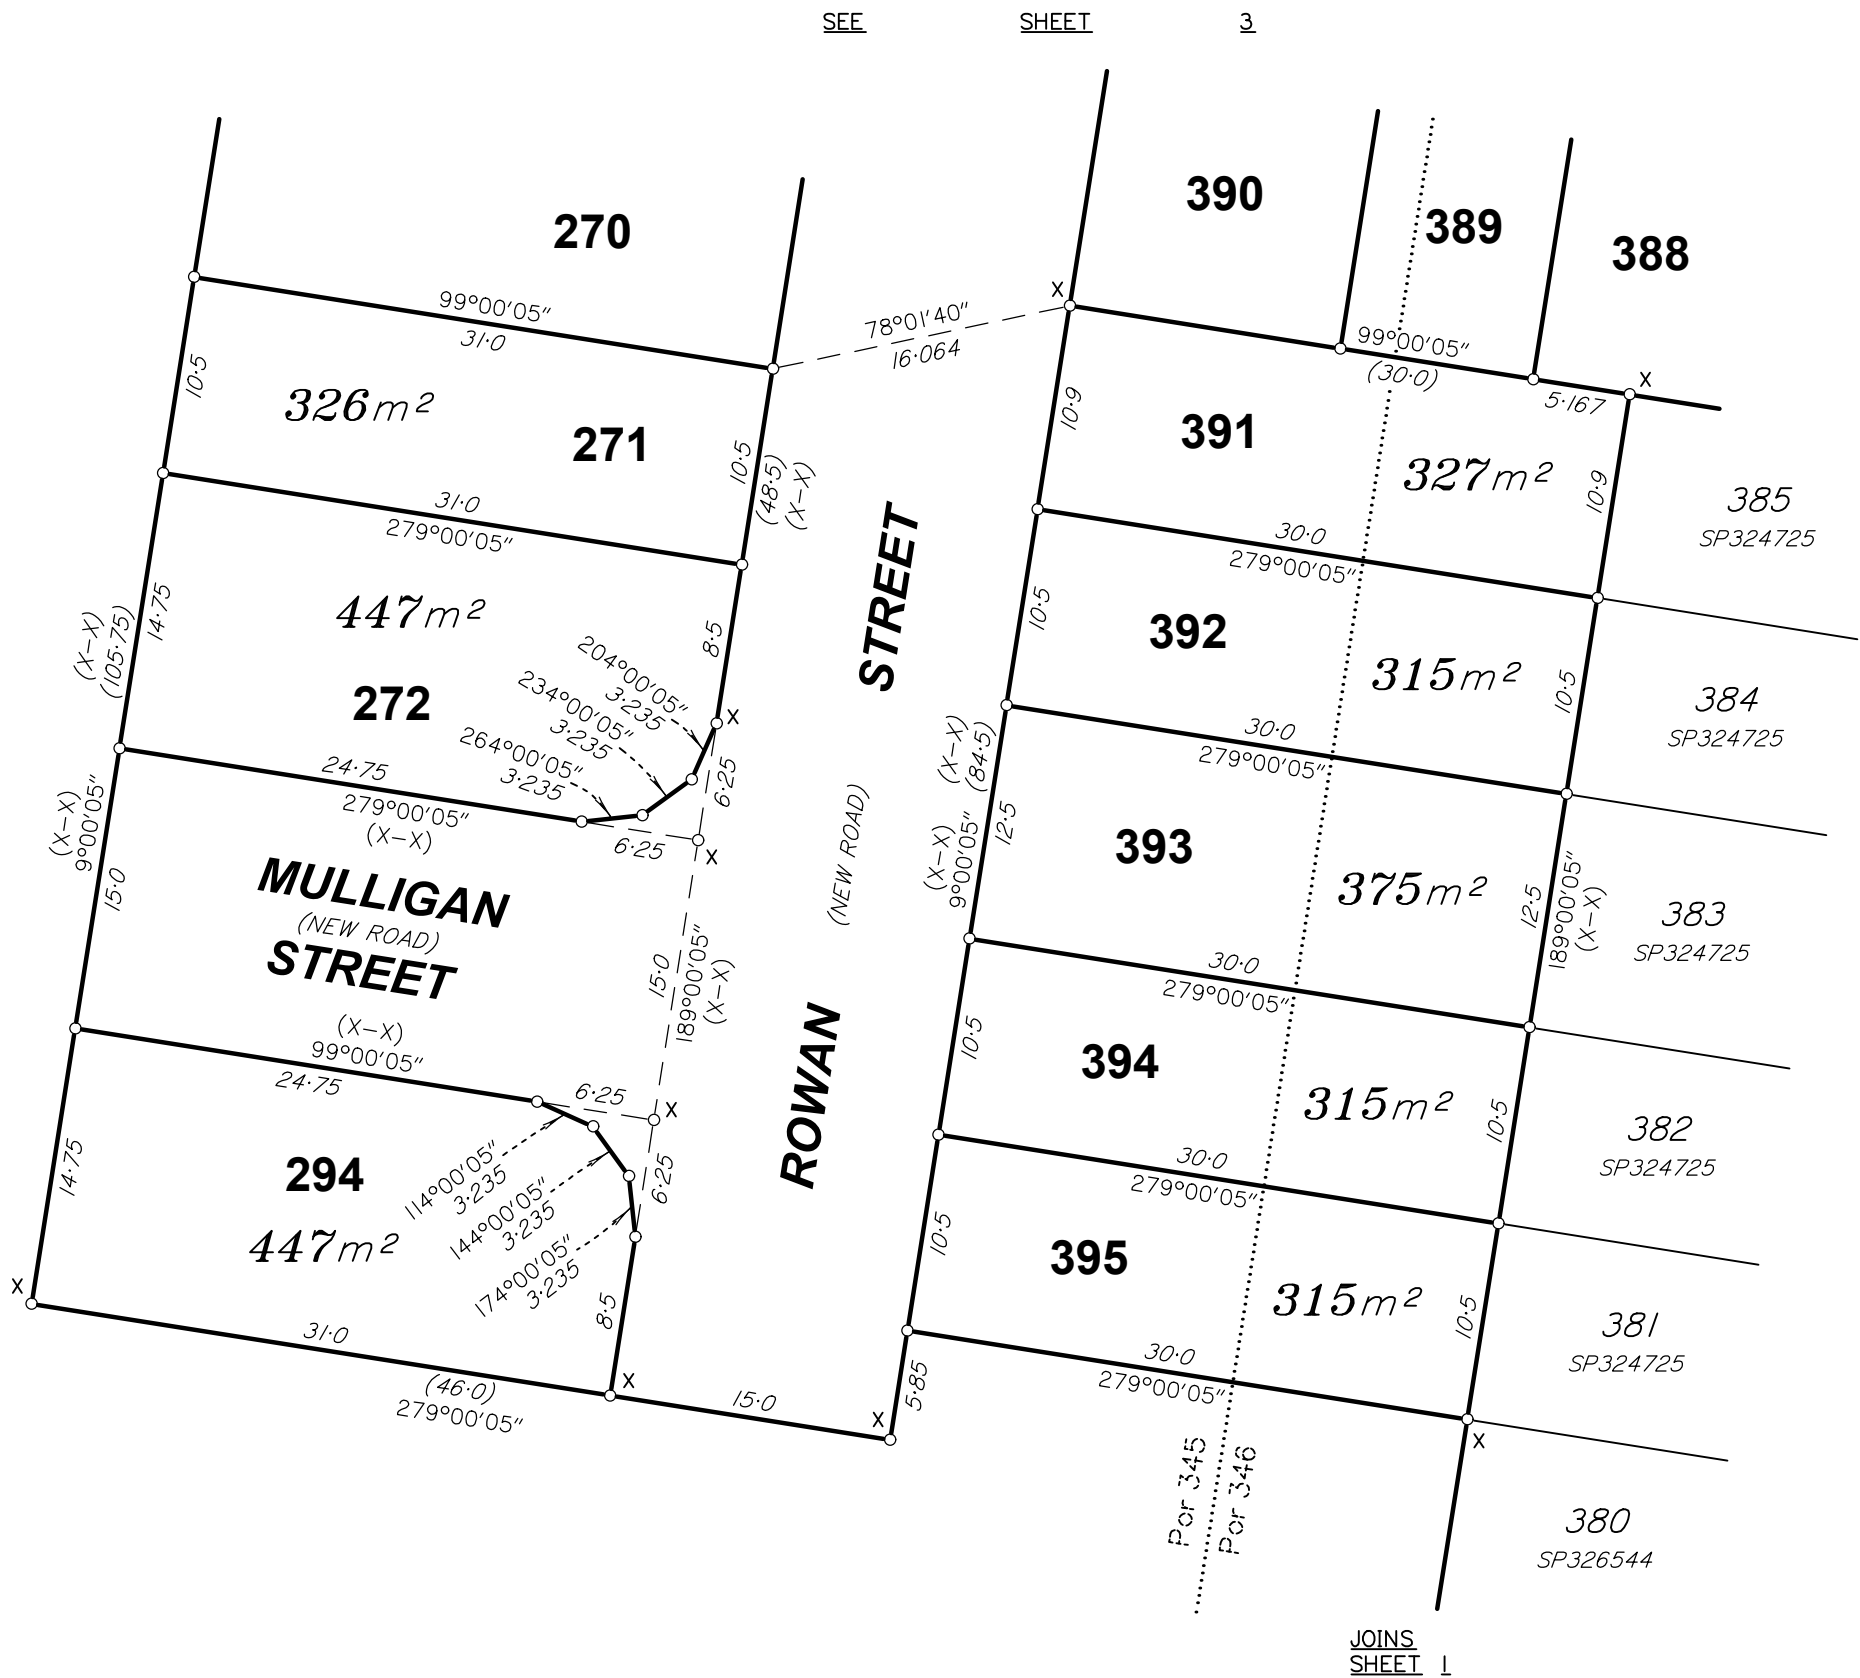

0m
20m
40m
60m
80m
100m
150m

SCALE 1:400

State copyright reserved

Insert
Plan
Number
SP335048