


*Peg placed at all new corners unless otherwise stated.*


*For Reference Mark Tables and Reinstatement Report see Sheet 5.*

*Original information compiled from SP348866 in the Department of Resources.*

**Area of New Road**  
2575 m<sup>2</sup>

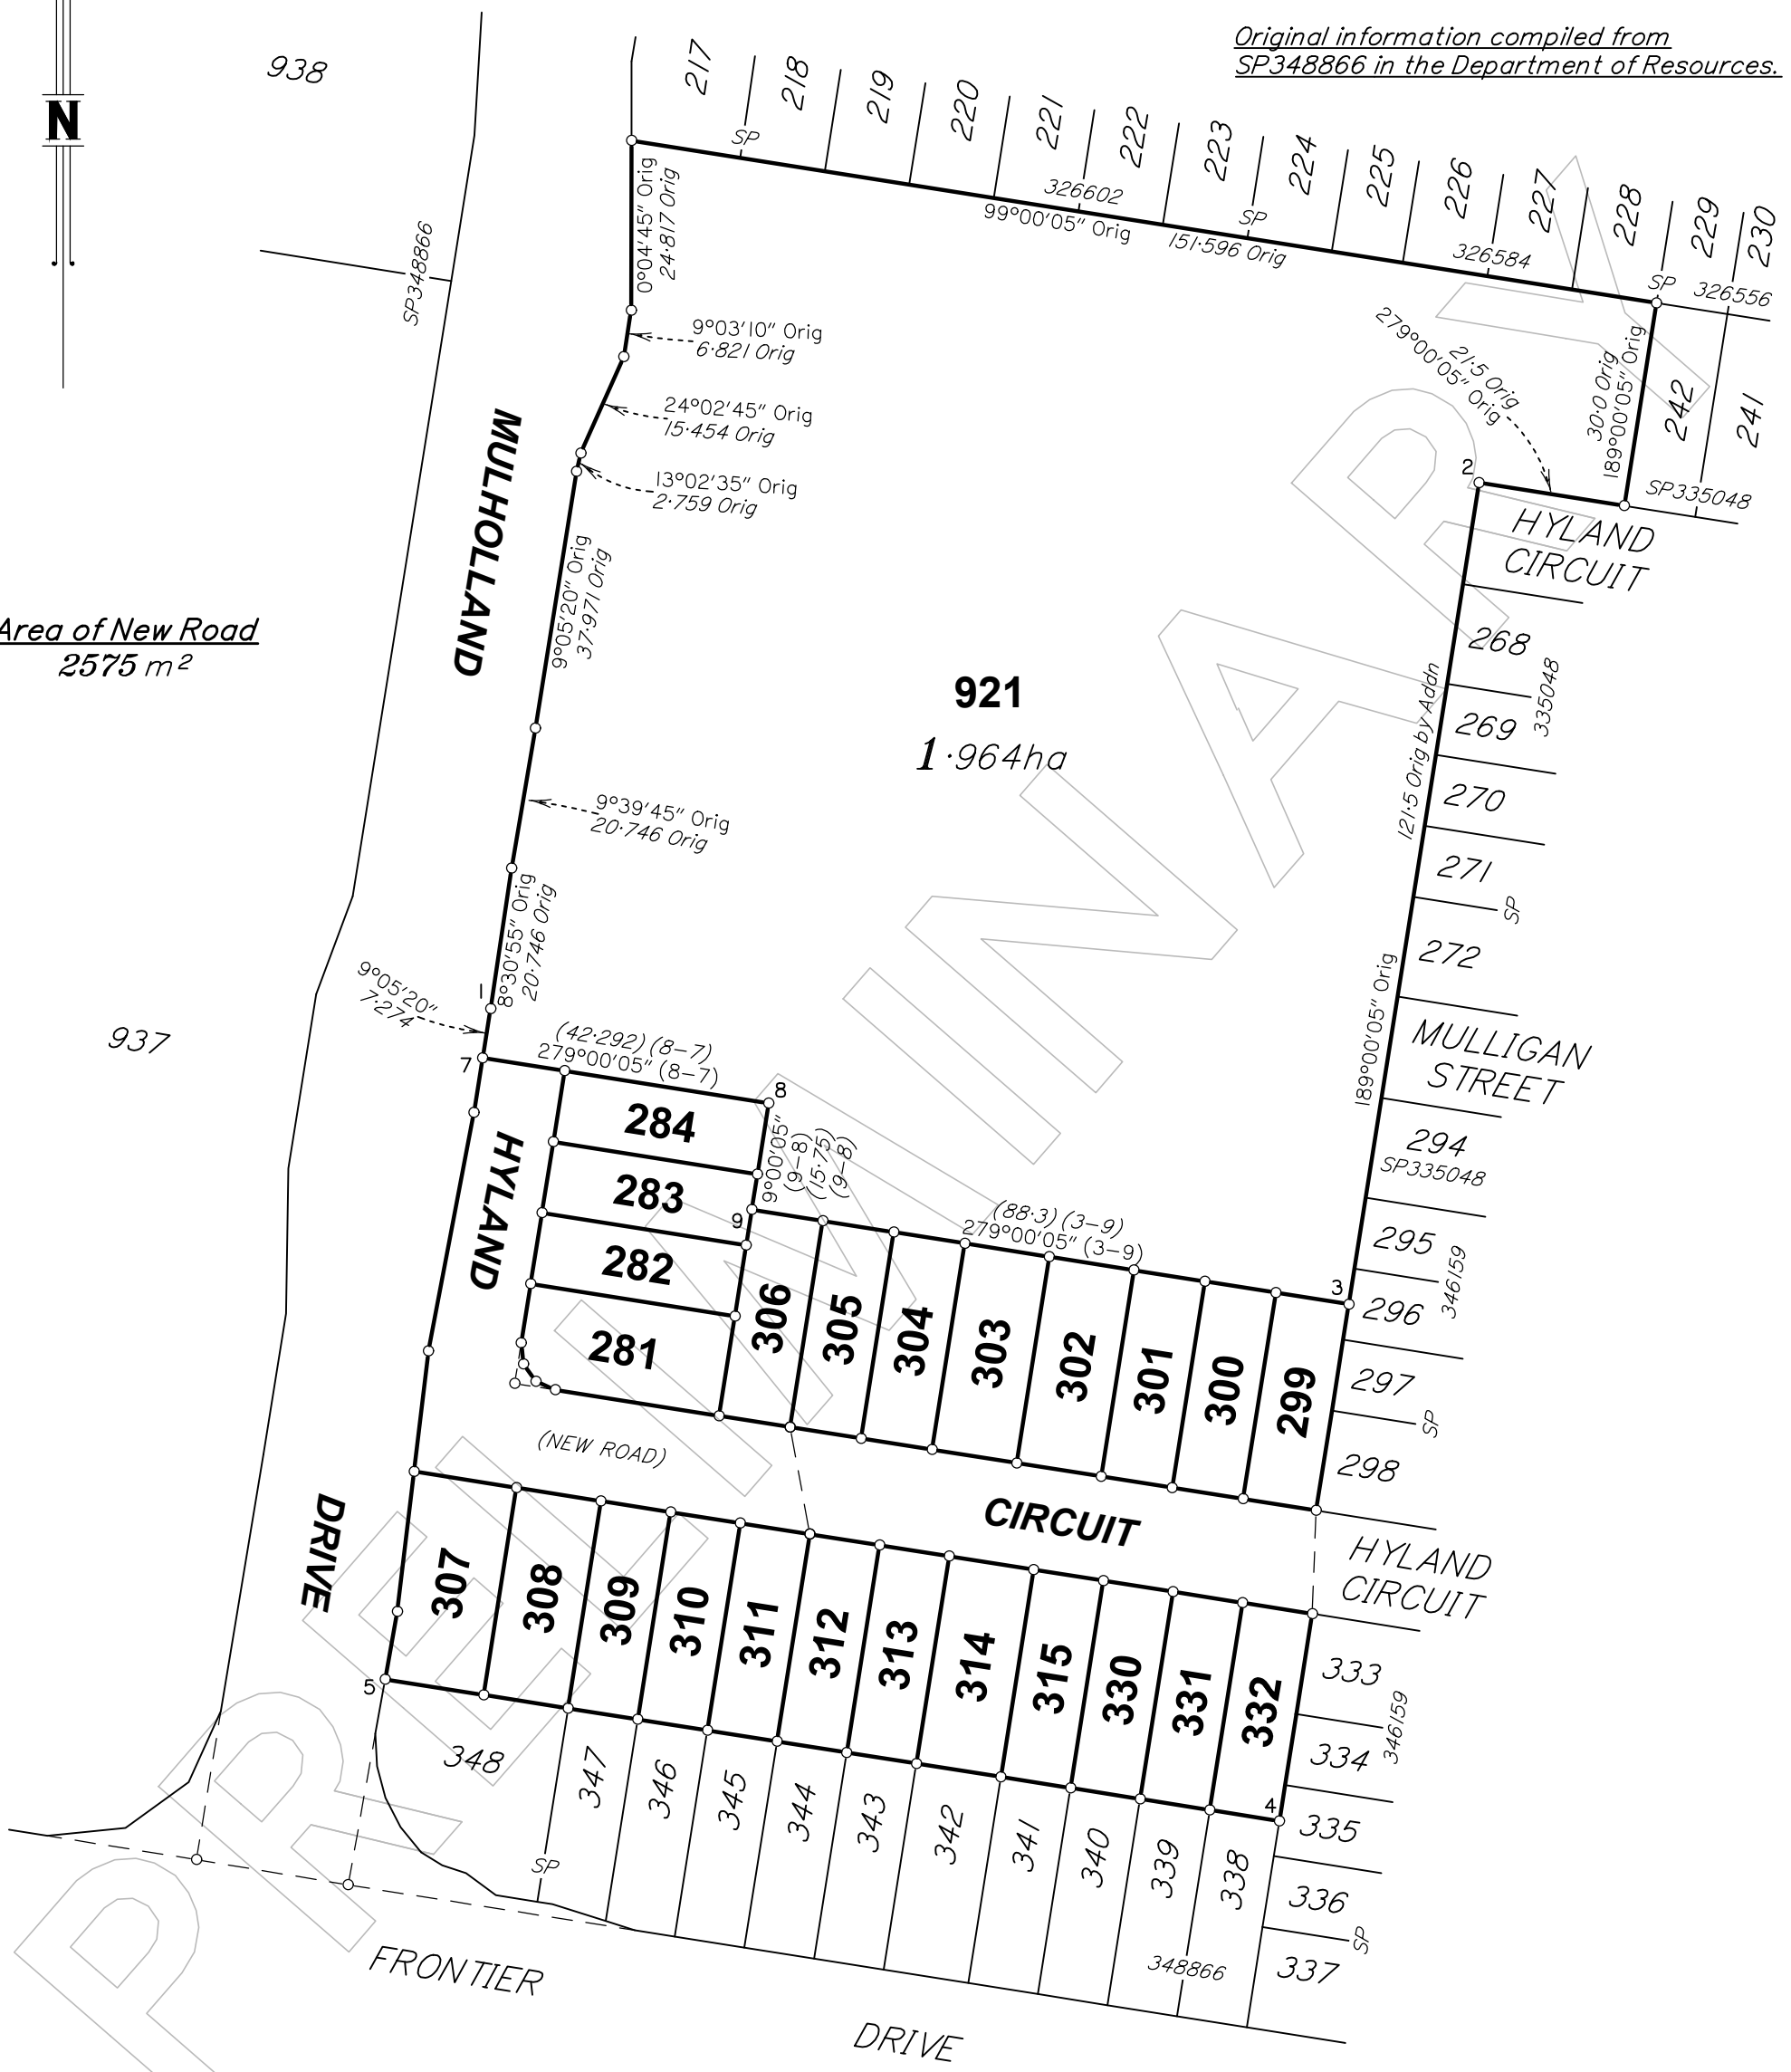

**PRELIMINARY STATUS**

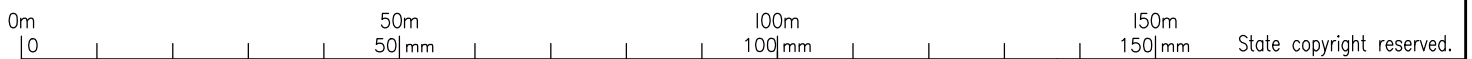

ALL DIMENSIONS AND AREAS ON THIS PLAN ARE SUBJECT TO SURVEY AND REQUIREMENTS FOR LODGEMENT OF SURVEY PLANS IN THE DEPARTMENT OF RESOURCES.

**Plan of Lots 281-284, 299-315, 330-332 & 921**

Scale: **1:1000**  
Format: **STANDARD**

*cancelling Lot 920 on SP348866*

LOCAL GOVERNMENT: IPSWICH C.C. LOCALITY: RIPLEY

**PRELIMINARY**  
**SP348867**

Meridian: *MGA (Zone 56) vide CORS*

Survey Records: *No*

Brisbane Office  
Level 1 18 Little Cribb St  
Milton Qld 4064  
PO Box 1399 Milton Qld 4064

p: (07) 3842 1000  
e: info@landpartners.com.au  
w: www.landpartners.com.au



**WARNING : Folded or Mutilated Plans will not be accepted.  
Plans may be rolled.  
Information may not be placed in the outer margins.**

(Dealing No.)

4. Lodged by

(Include address, phone number, email, reference, and Lodger Code)

I. Existing		Created		
Title Reference	Description	New Lots	Road	Secondary Interests
	Lot 920 on SP348866	281-284, 299-315, 330-332 & 921	New Rd	-

PRELIMINARY

Lots	Orig

2. Orig Grant Allocation :

3. References :  
Dept File :  
Local Govt :  
Surveyor : BRSS6904.013

5. Passed & Endorsed :  
By: LandPartners Pty Ltd  
Date :  
Signed :  
Designation :

6. Building Format Plans only.  
I certify that :  
\* As far as it is practical to determine, no part of the building shown on this plan encroaches onto adjoining lots or road;  
\* Part of the building shown on this plan encroaches onto adjoining \* lots and road  
.....  
Cadastral Surveyor/Director\* Date  
\*delete words not required

7. Lodgement Fees :  
Survey Deposit \$ .....  
Lodgement \$ .....  
.....New Titles \$ .....  
Photocopy \$ .....  
Postage \$ .....  
TOTAL \$ .....

8. Insert Plan Number **SP348867**




DRIVE

HYLAND  
(NEW)

MULHOLLAND

CIRCUIT  
ROAD

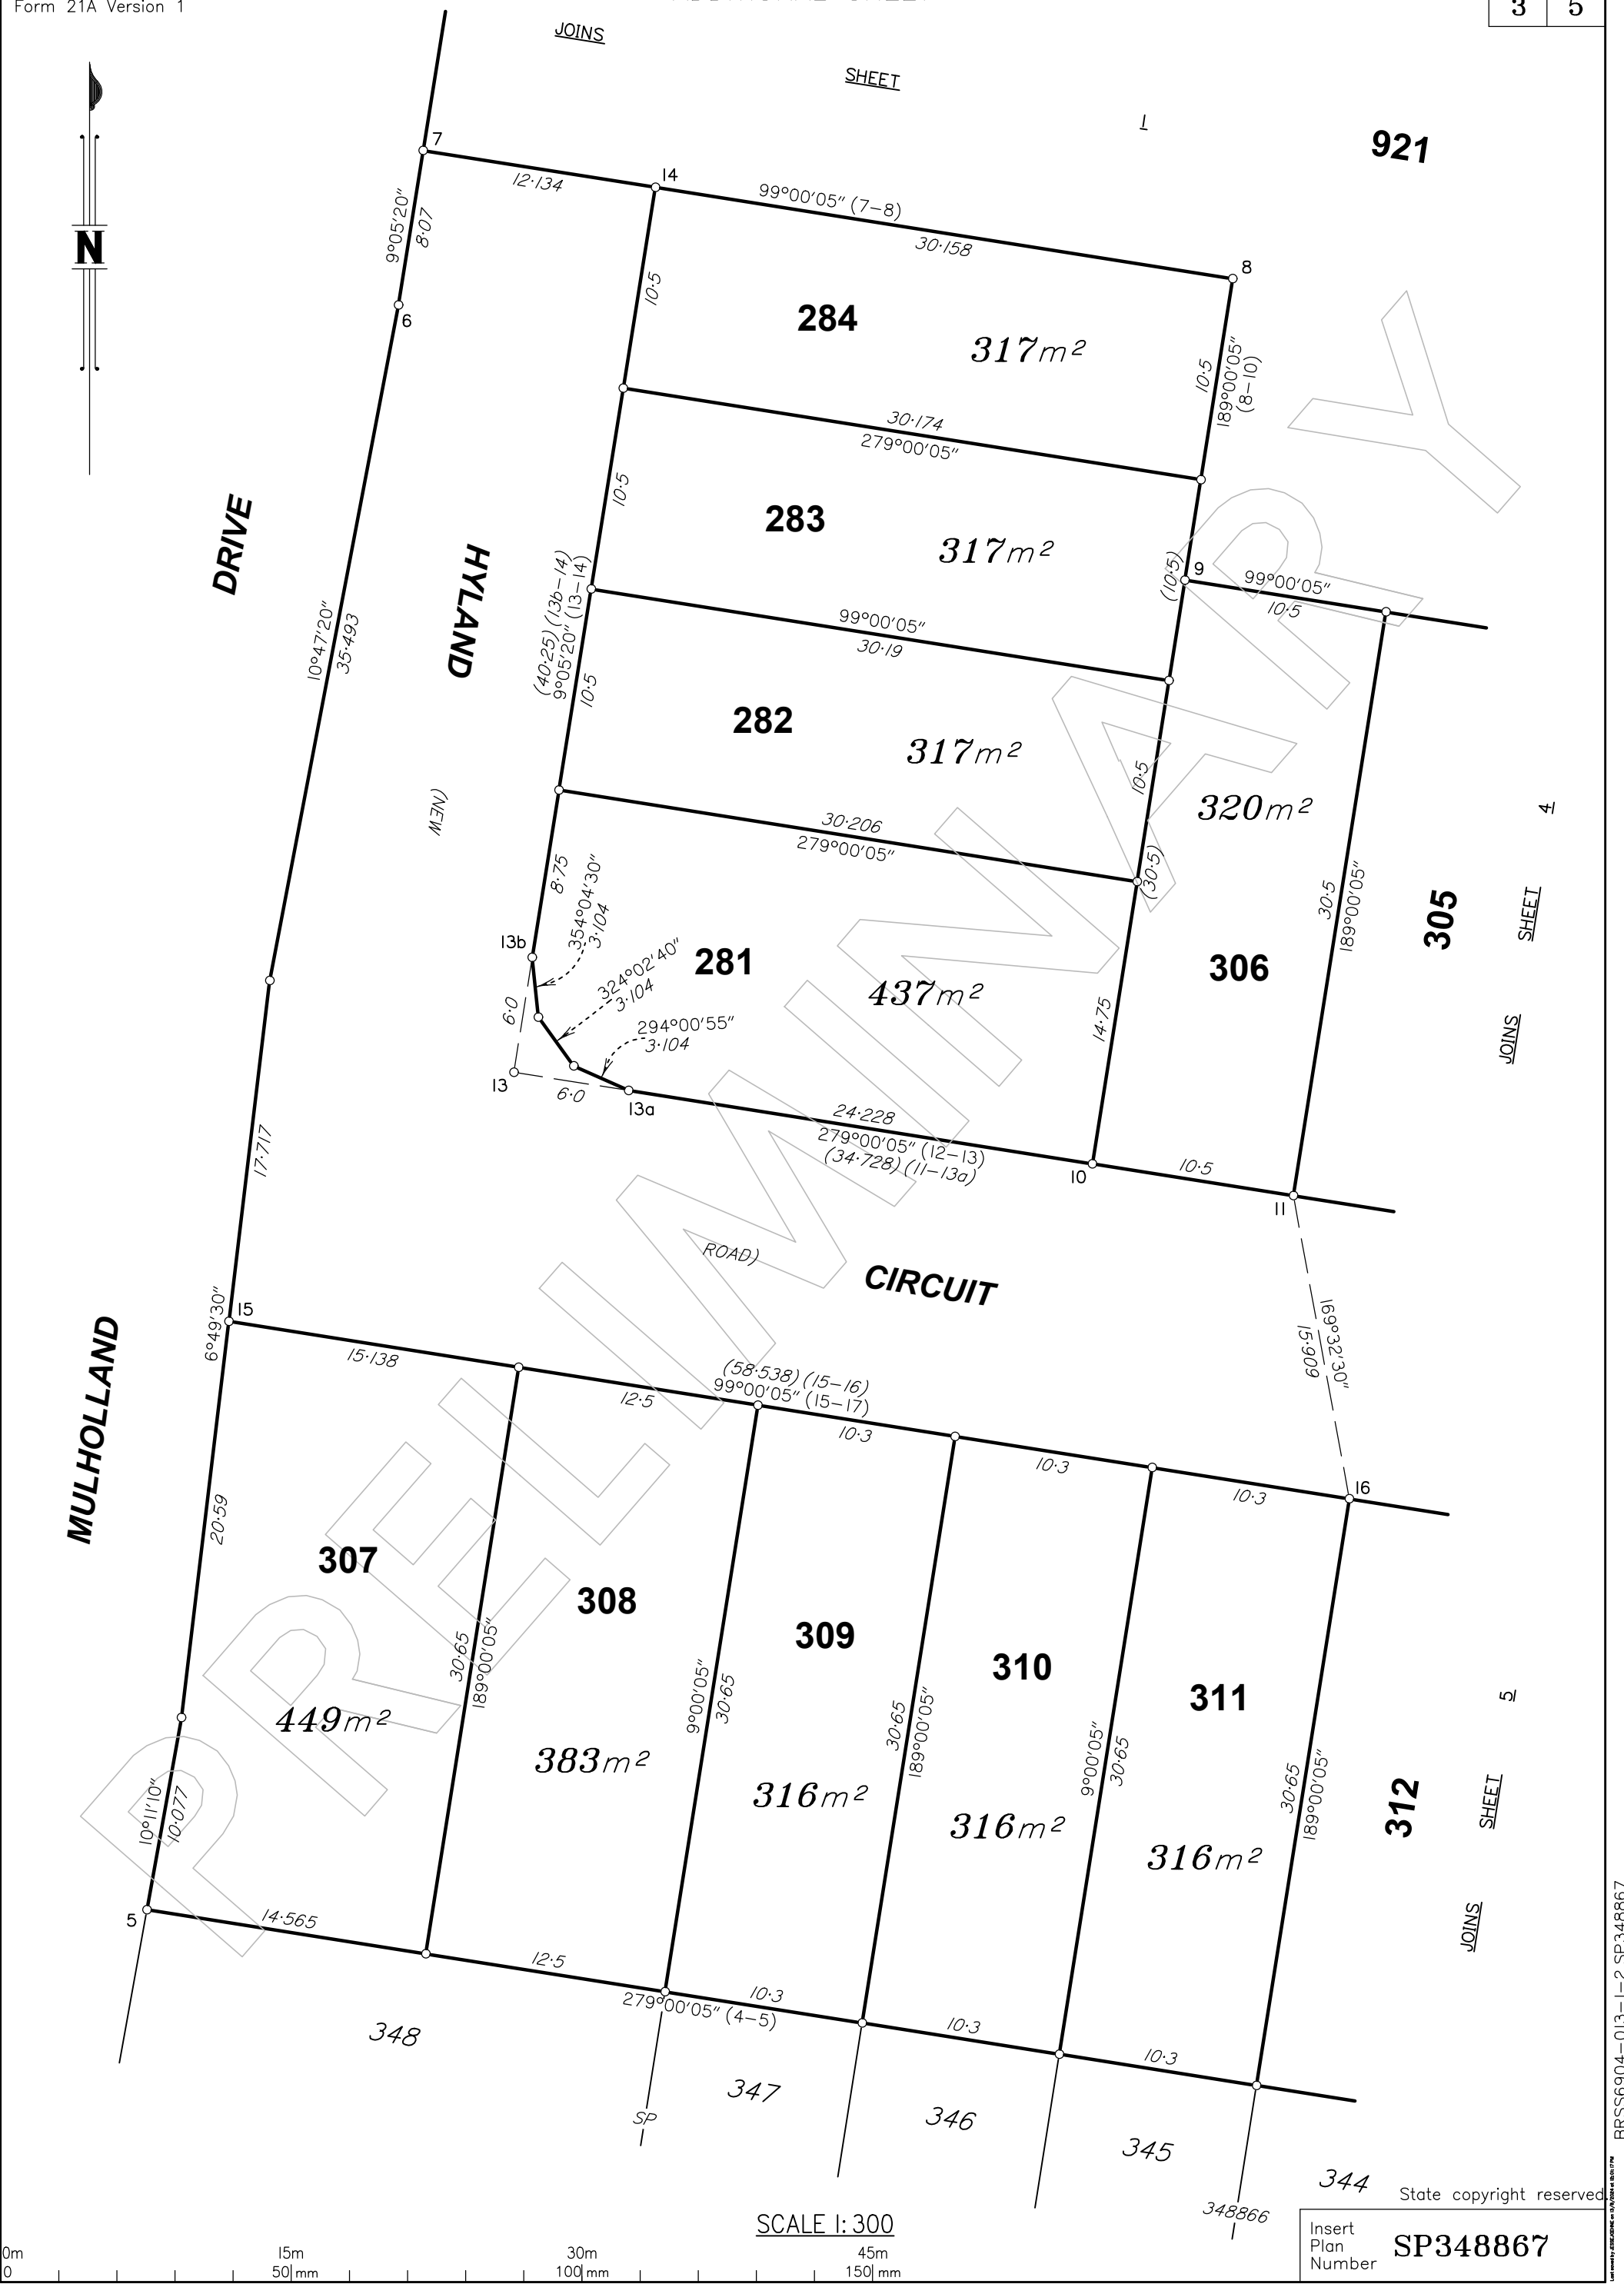


SCALE 1:300



Insert Plan Number **SP348867**


State copyright reserved

BRSS6904-013-1-2 SP348867

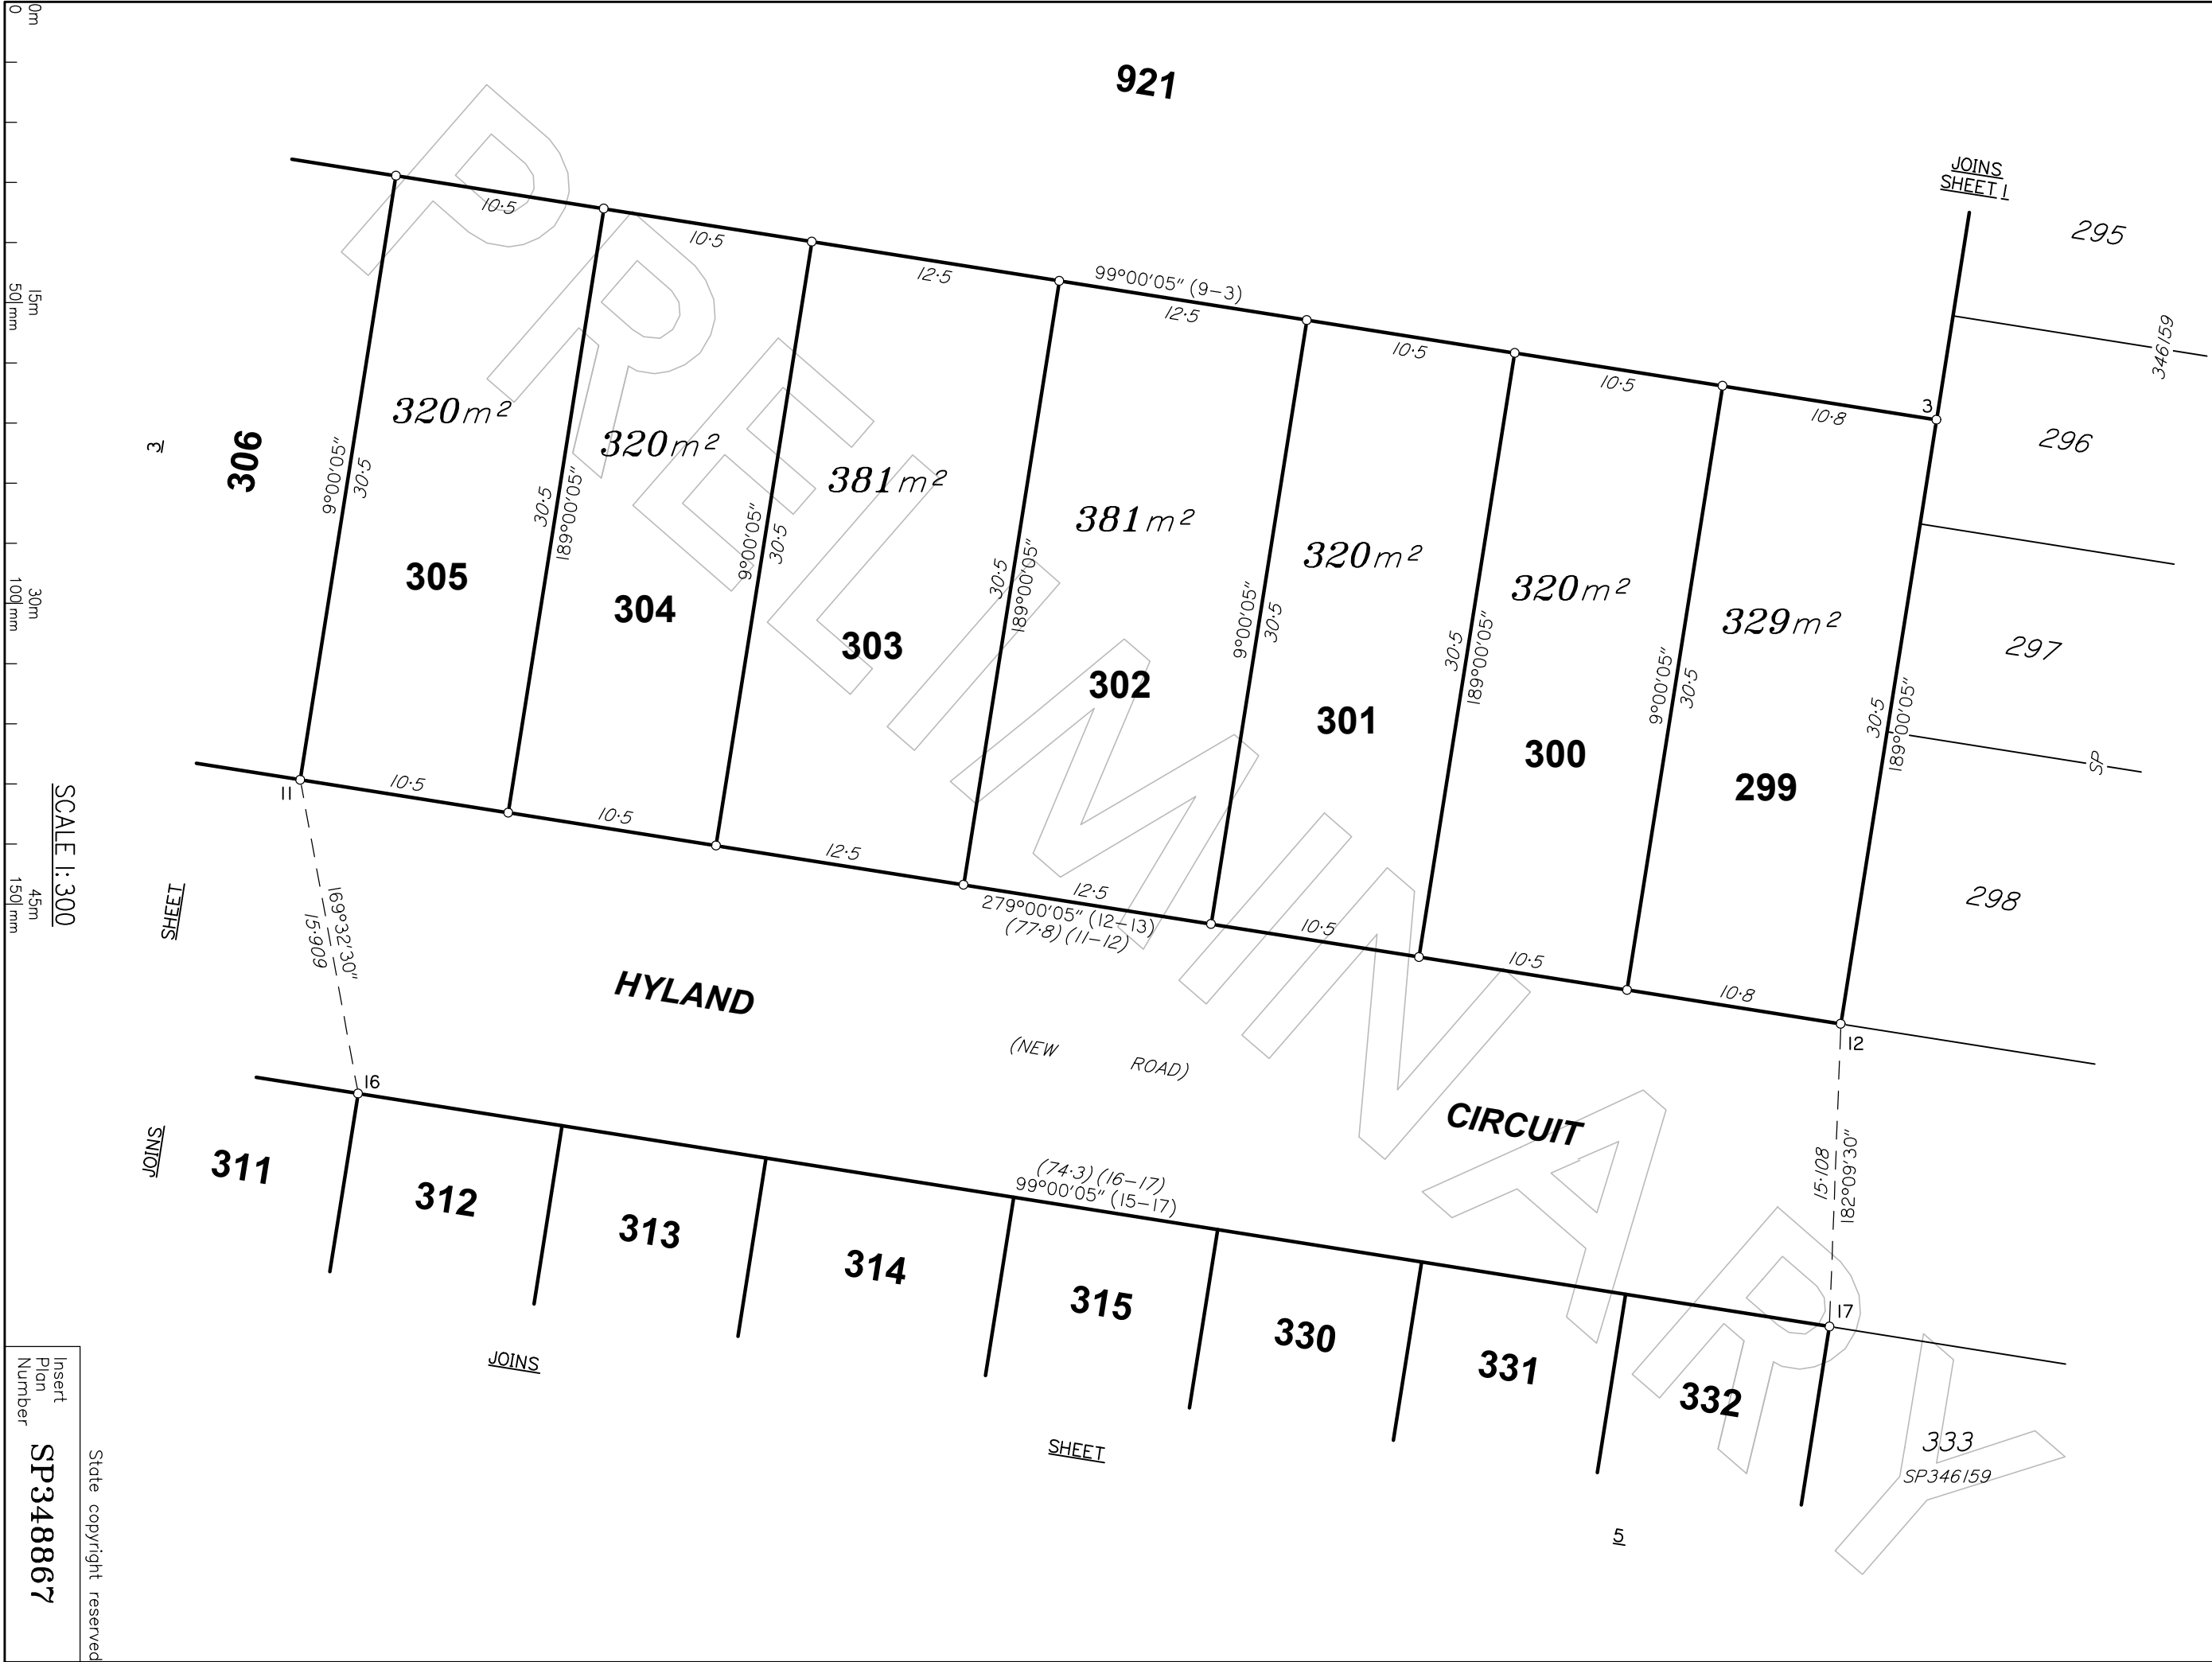

SCALE 1:300

Insert  
Plan  
Number  
**SP348867**  
State copyright reserved

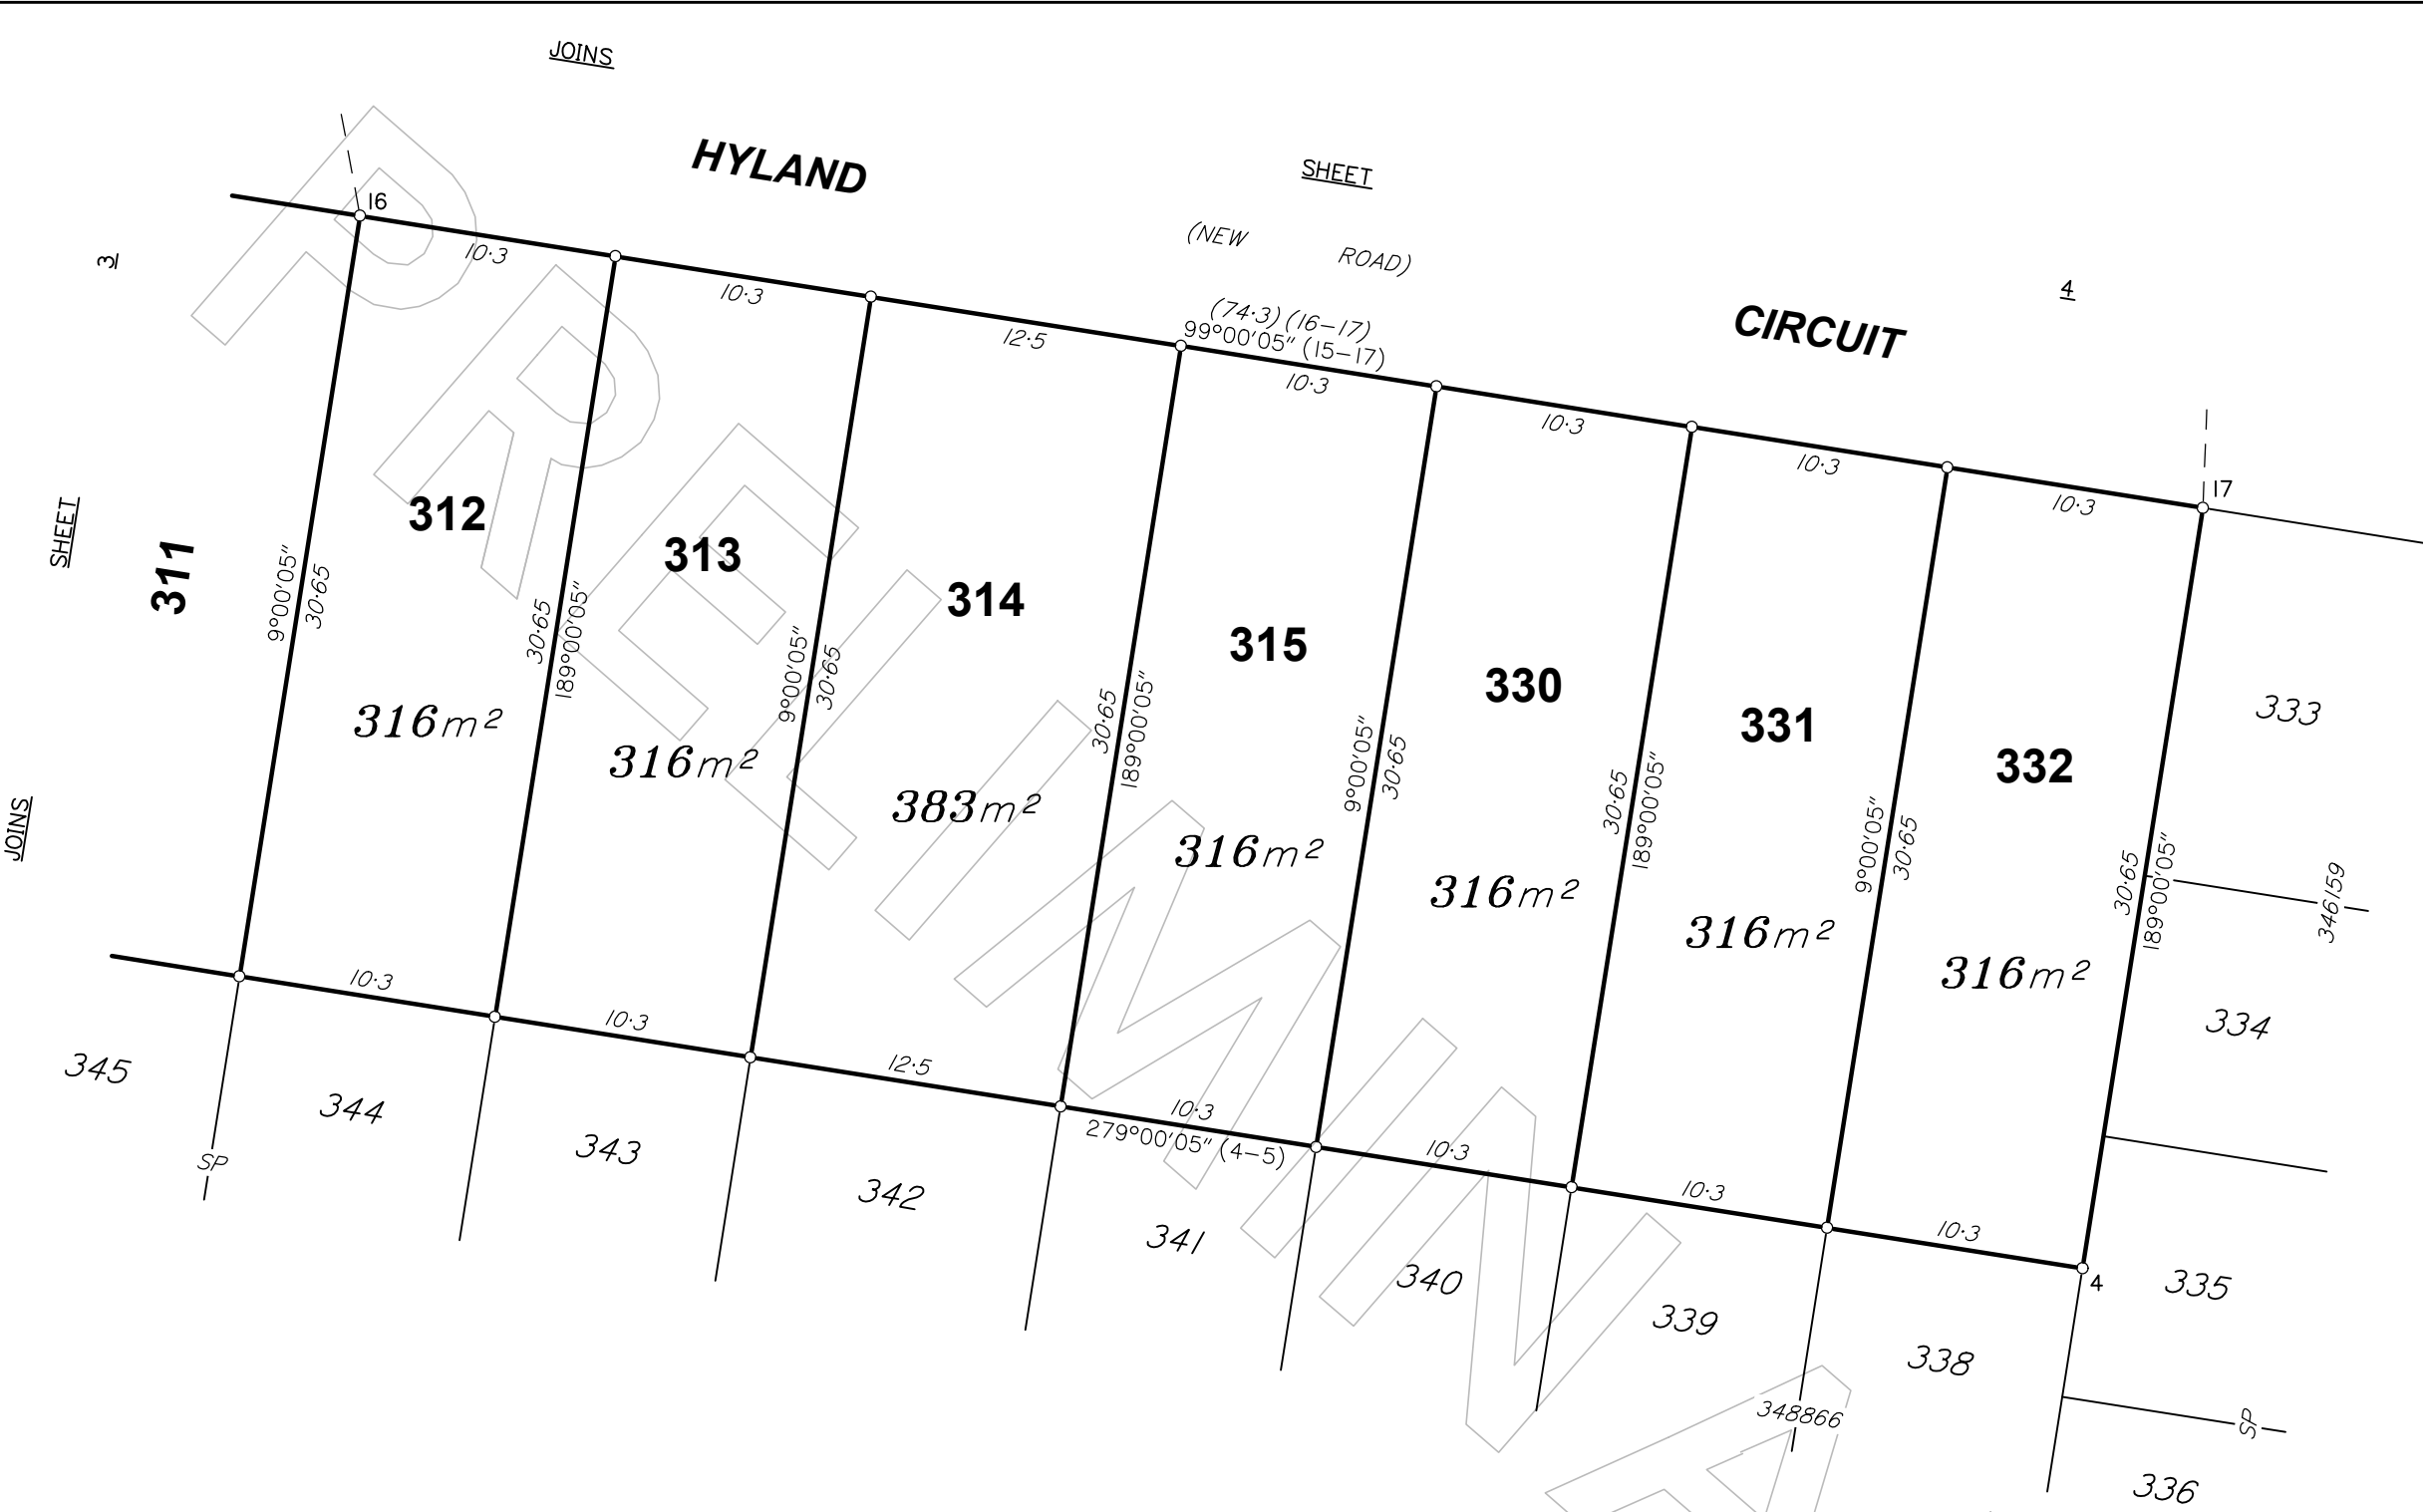

REFERENCE MARKS

STN	TO	ORIGIN	BEARING	DIST

PERMANENT MARKS

PM	ORIGIN	BEARING	DIST	NO	TYPE

Reinstatement Report

.....  
.....  
.....

SCALE 1:300



Insert  
Plan  
Number

SP348867

State copyright reserved