


Peg placed at all new corners unless otherwise stated.

MGA COORDINATES GDA-2020

For Reference Mark Tables, see Sheet 6.

STATION	EAST	NORTH	ZONE	P.U.	LINEAGE	METHOD

Area of New Road
4829 m²

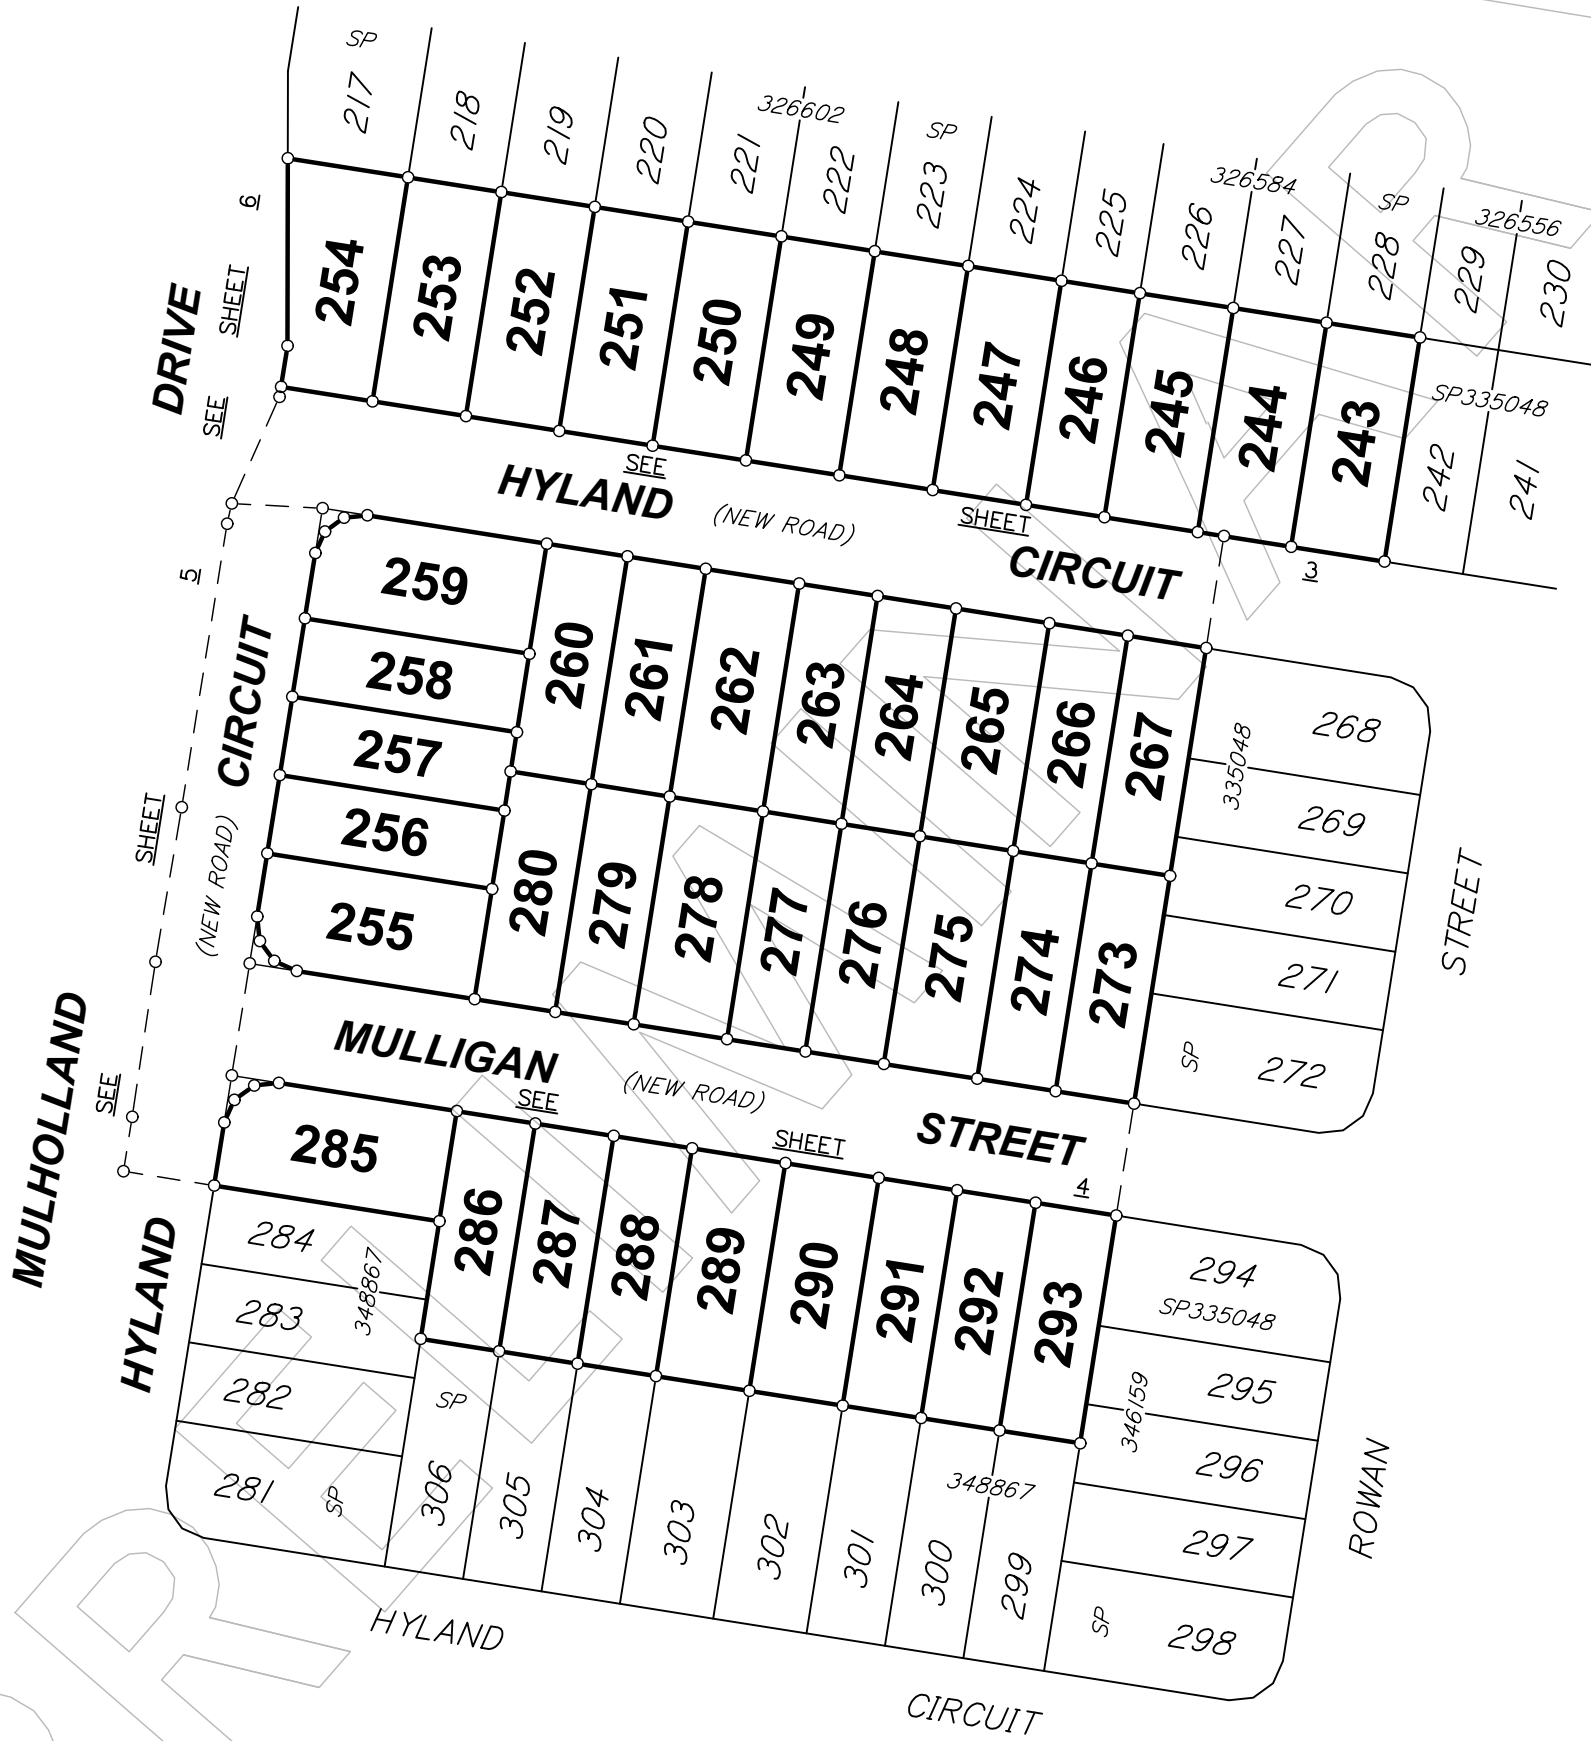


PRELIMINARY STATUS

ALL DIMENSIONS AND AREAS ON THIS PLAN ARE SUBJECT TO SURVEY AND REQUIREMENTS FOR LODGEMENT OF SURVEY PLANS IN THE DEPARTMENT OF NATURAL RESOURCES AND MINES, MANUFACTURING AND REGIONAL AND RURAL DEVELOPMENT.

Brisbane Office
Level 1 18 Little Cribb St
Milton Qld 4064
PO Box 1399 Milton Qld 4064

p: (07) 3842 1000
e: info@landpartners.com.au
w: www.landpartners.com.au

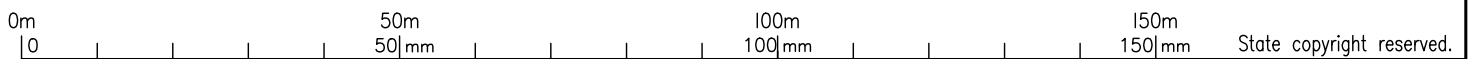

Plan of Lots 243-267, 273-280 & 285-293

Cancelling Lot 921 on SP348867

LOCAL GOVERNMENT: IPSWICH C.C.

LOCALITY: RIPLEY

Meridian: MGA (Zone 56) vide CORS

Survey Records: No

Scale: 1:1000
Format: STANDARD

PRELIMINARY
SP350924

WARNING : Folded or Mutilated Plans will not be accepted.
Plans may be rolled.
Information may not be placed in the outer margins.

(Dealing No.)

4. Lodged by

(Include address, phone number, email, reference, and Lodger Code)

I. Existing		Created		
Title Reference	Description	New Lots	Road	Secondary Interests
	Lot 921 on SP348867	243-267, 273-280 & 285-293	New Road	-

Reinstatement Report

.....
.....
.....

PRELIMINARY

243-267, 273-280 & 285-293

Por 345

Lots

Orig

2. Orig Grant Allocation :

3. References :

Dept File :
Local Govt :
Surveyor : BRSS6904.009

5. Passed & Endorsed :

By: LandPartners Pty Ltd
Date :
Signed :
Designation : Liaison Officer

6. Building Format Plans only.

I certify that :
* As far as it is practical to determine, no part of the building shown on this plan encroaches onto adjoining lots or road;
* Part of the building shown on this plan encroaches onto adjoining * lots and road

.....
Cadastral Surveyor/Director* Date

*delete words not required

7. Lodgement Fees :

Survey Deposit	\$
Lodgement	\$
.....New Titles	\$
Photocopy	\$
Postage	\$
TOTAL	\$

8. Insert Plan Number

SP350924




0m
20m
40m
100mm
60m
150mm

SCALE 1:400

Insert
Plan
Number
SP350924

State copyright reserved


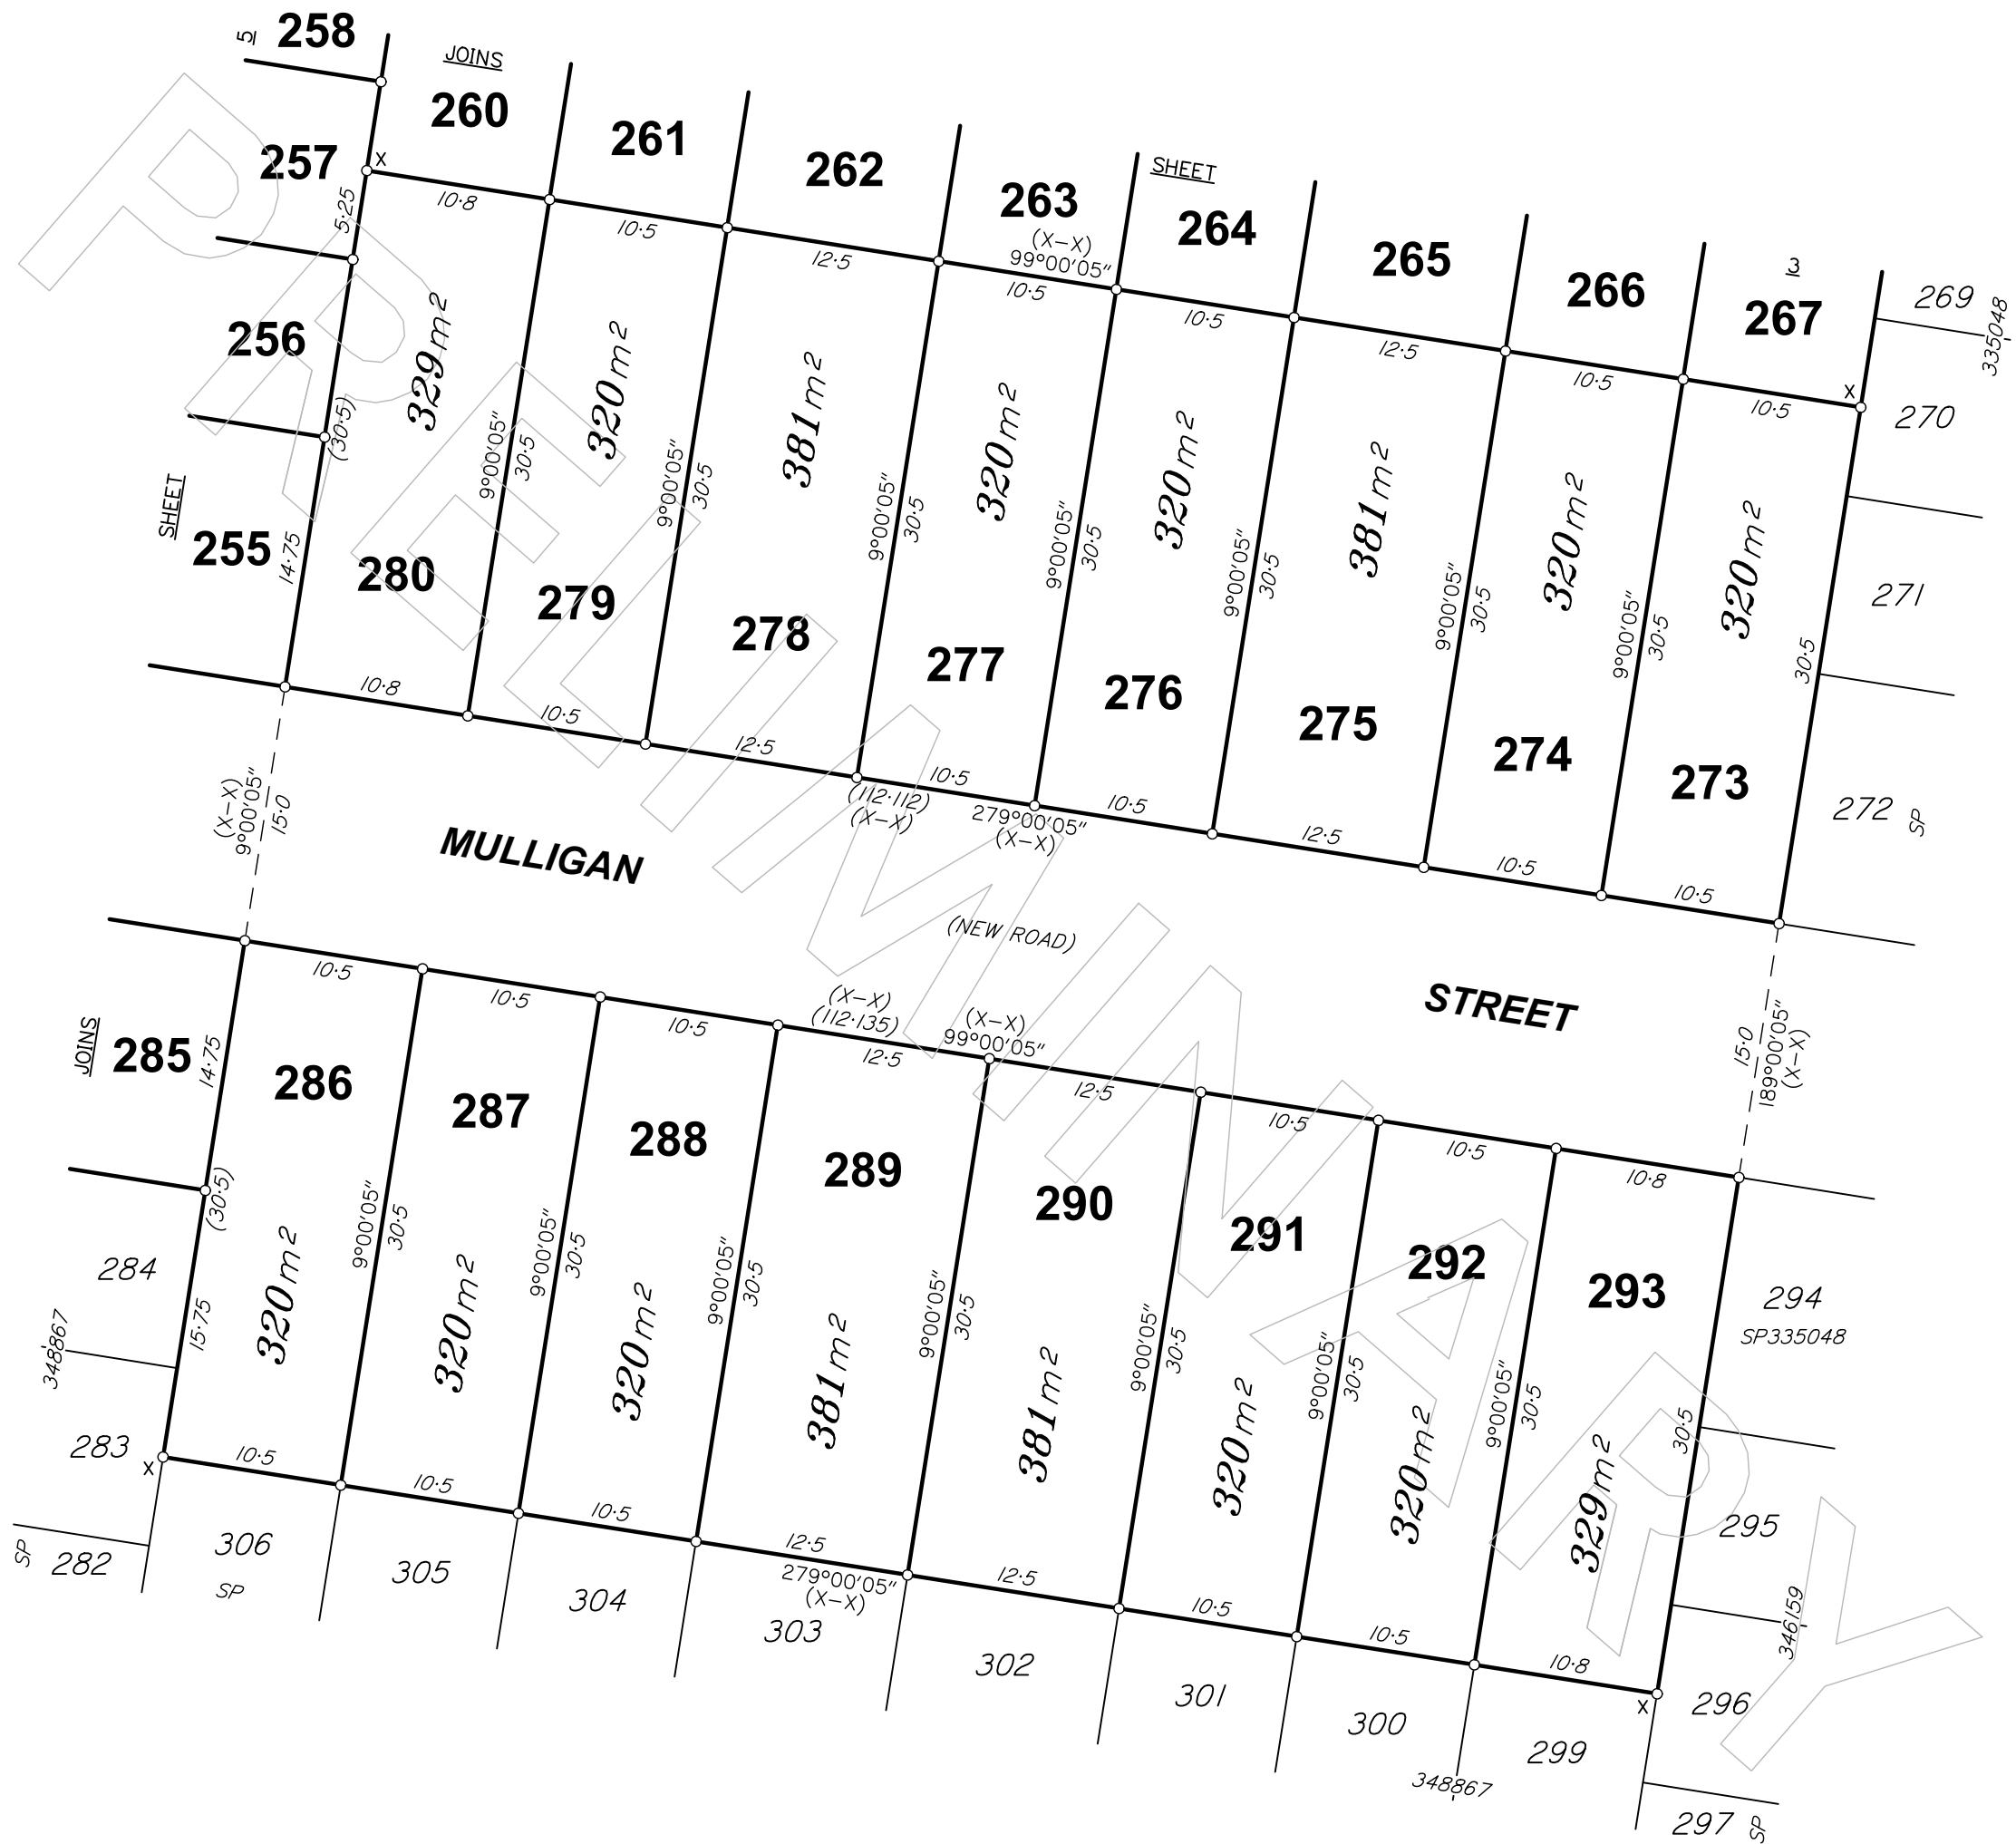


0m
20m
50m
100m
40m
60m
150m

SCALE 1:400

Insert
Plan
Number
SP350924


State copyright reserved

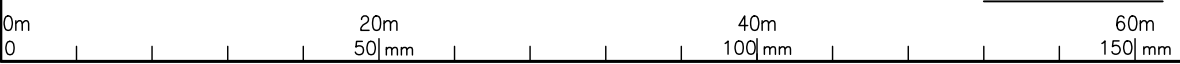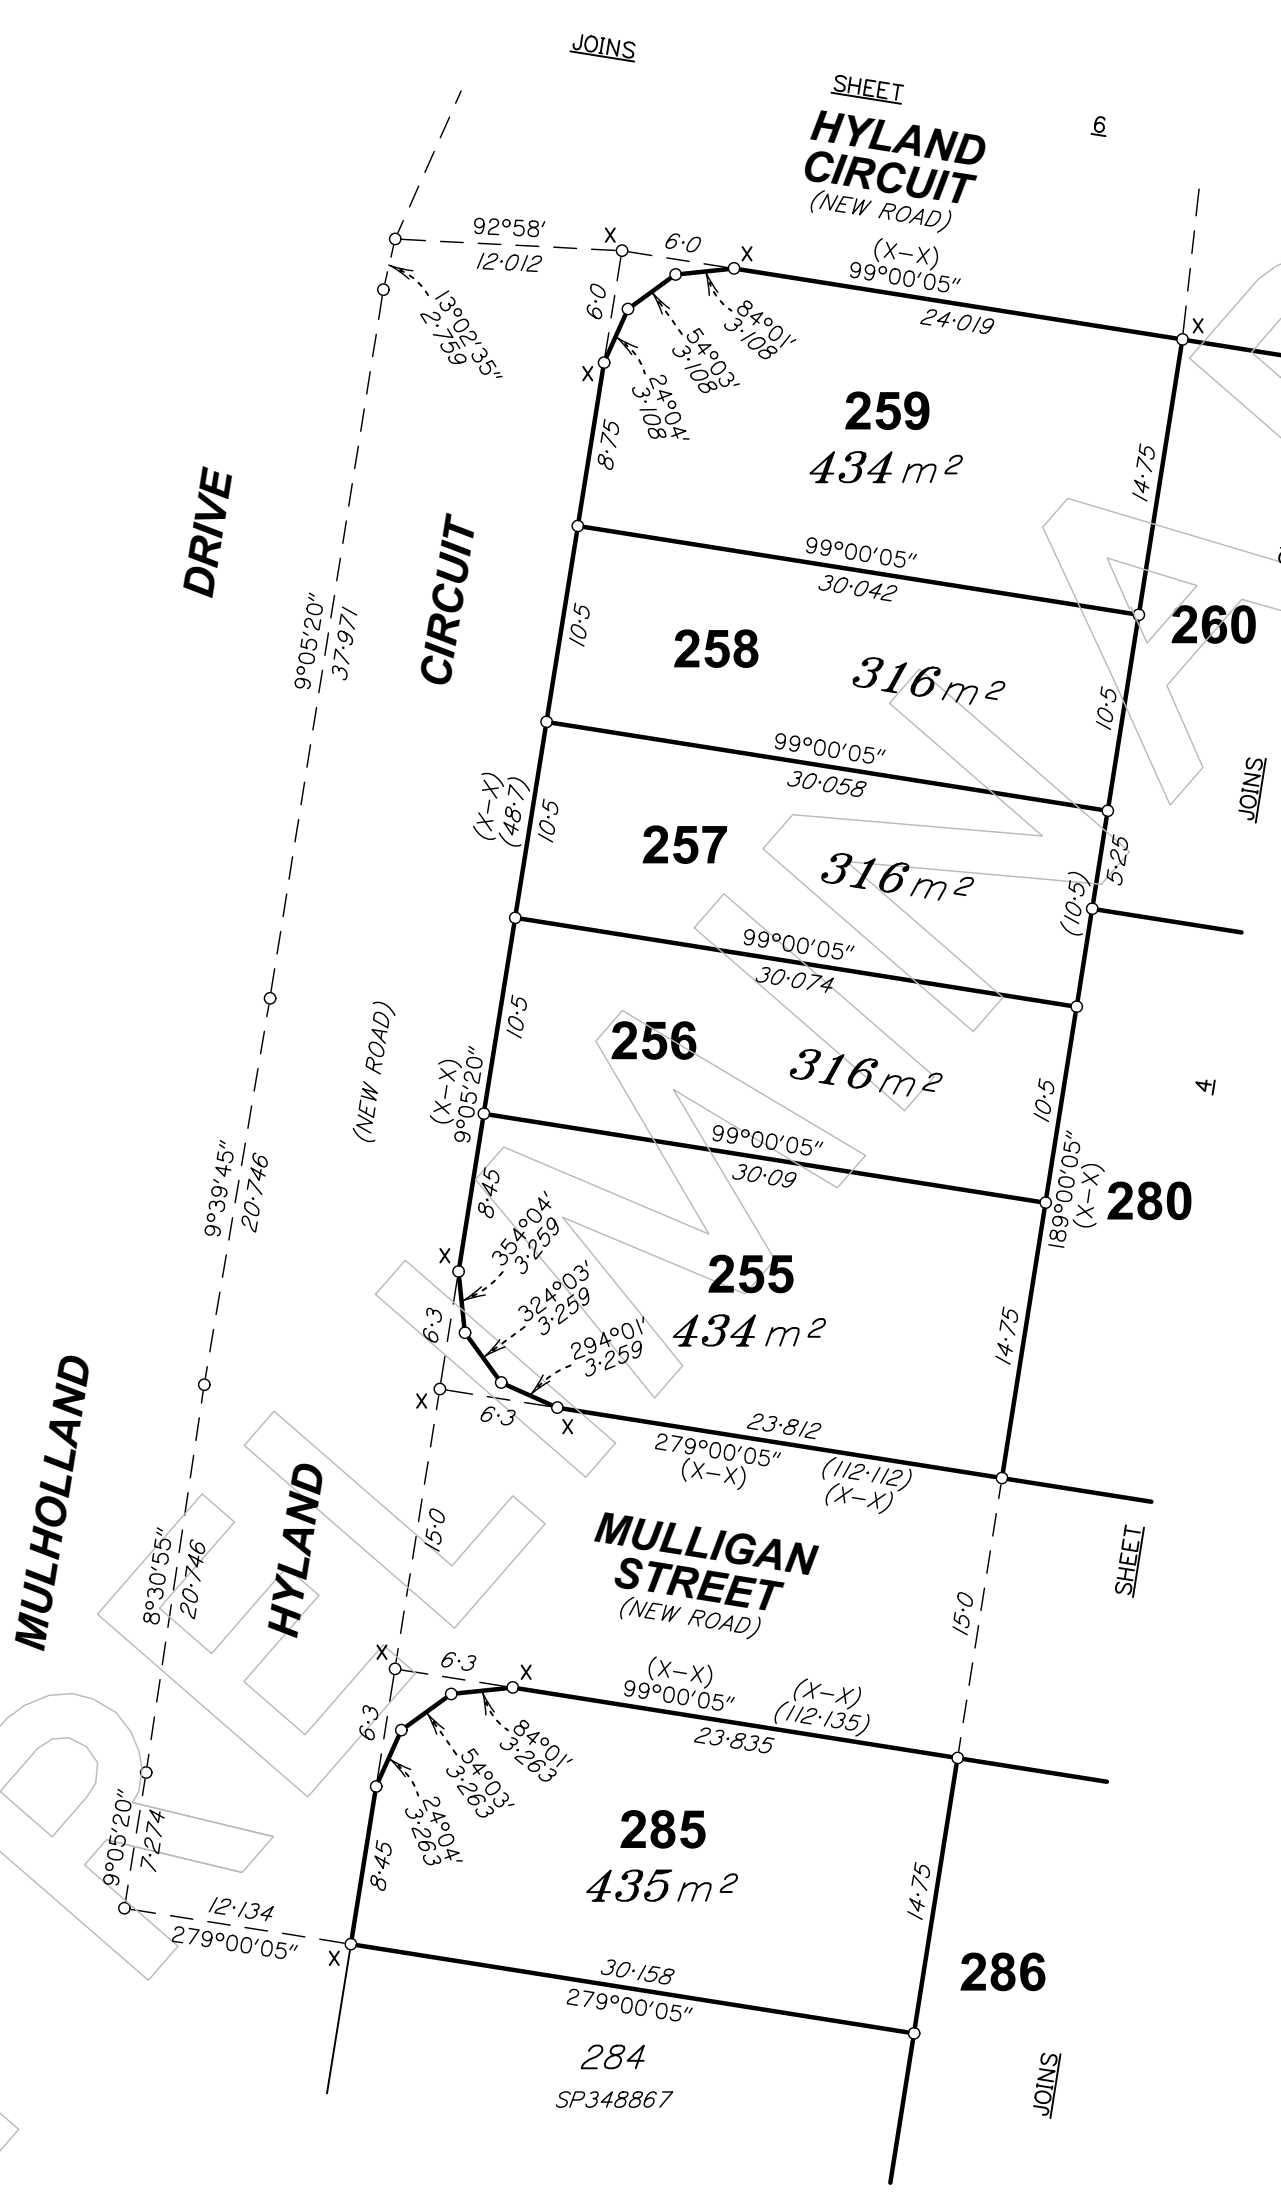

SCALE 1: 400

State copyright reserved

Insert Plan Number **SP350924**

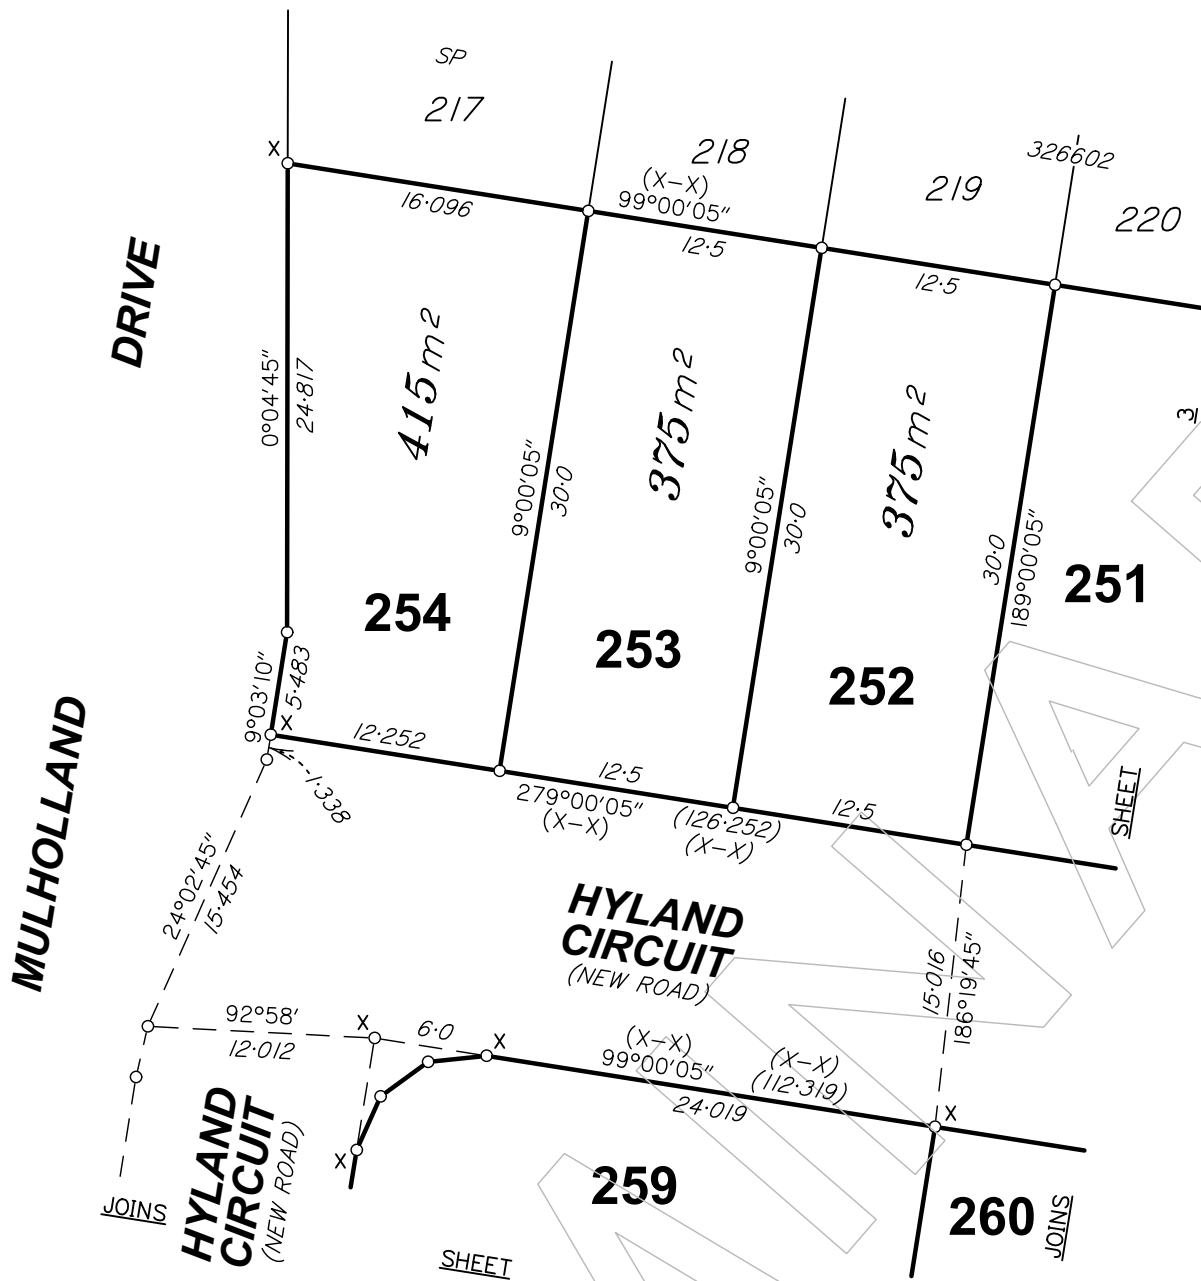

REFERENCE MARKS

STN	TO	ORIGIN	BEARING	DIST

PERMANENT MARKS

PM	ORIGIN	BEARING	DIST	NO	TYPE

SCALE 1:400



State copyright reserved

Insert Plan Number **SP350924**