

DIAGRAM  
SCALE 1: 600

**Area of New Road**  
**3437m<sup>2</sup>**

*Peg placed at all new corners unless otherwise stated.*


*Original information compiled from SP309058 in the Department of Resources.*

MGA COORDINATES GDA-94

STATION	EAST	NORTH	ZONE	P.U.	LINEAGE	METHOD

**PRELIMINARY STATUS**

ALL DIMENSIONS AND AREAS ON THIS PLAN ARE SUBJECT TO SURVEY AND REQUIREMENTS FOR LODGEMENT OF SURVEY PLANS IN THE DEPARTMENT OF RESOURCES.

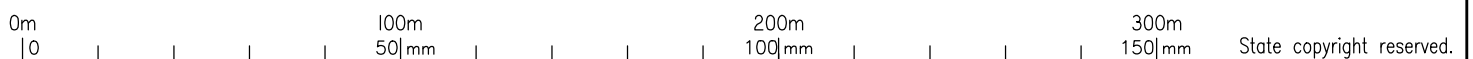

**Plan of Lots 128-131, 136-153, 453-456 & 909**

*Cancelling Lot 908 on SP309058*

LOCAL GOVERNMENT: IPSWICH C.C.

LOCALITY: RIPLEY

Meridian: MGA (Zone 56) vide CORS

Survey Records: No

Scale: 1:2000

Format: STANDARD

**SP324702**

**WARNING : Folded or Mutilated Plans will not be accepted.**  
**Plans may be rolled.**  
**Information may not be placed in the outer margins.**

(Dealing No.)

4. Lodged by

(Include address, phone number, email, reference, and Lodger Code)

I. Existing		Created		
Title Reference	Description	New Lots	Road	Secondary Interests
	Lot 908 on SP309058	128-131, 136-153, 453-456 & 909	New Road	-

Easement A on SP309058 is fully absorbed by new road.

**Reinstatement Report**

.....  
.....  
.....

128-131, 136-153, 453-456 & 909	Por 346
Lots	Orig

2. Orig Grant Allocation :

3. References :  
Dept File :  
Local Govt :  
Surveyor : BRSS6904.004


5. Passed & Endorsed :

By : LandPartners Pty Ltd  
Date :  
Signed :  
Designation : Liaison Officer

6. Building Format Plans only.  
I certify that :  
\* As far as it is practical to determine, no part of the building shown on this plan encroaches onto adjoining lots or road;  
\* Part of the building shown on this plan encroaches onto adjoining \*lots and road  
.....  
Cadastral Surveyor/Director\* Date  
\*delete words not required

7. Lodgement Fees :  
Survey Deposit \$ .....  
Lodgement \$ .....  
.....New Titles \$ .....  
Photocopy \$ .....  
Postage \$ .....  
TOTAL \$ .....

8. Insert Plan Number **SP324702**

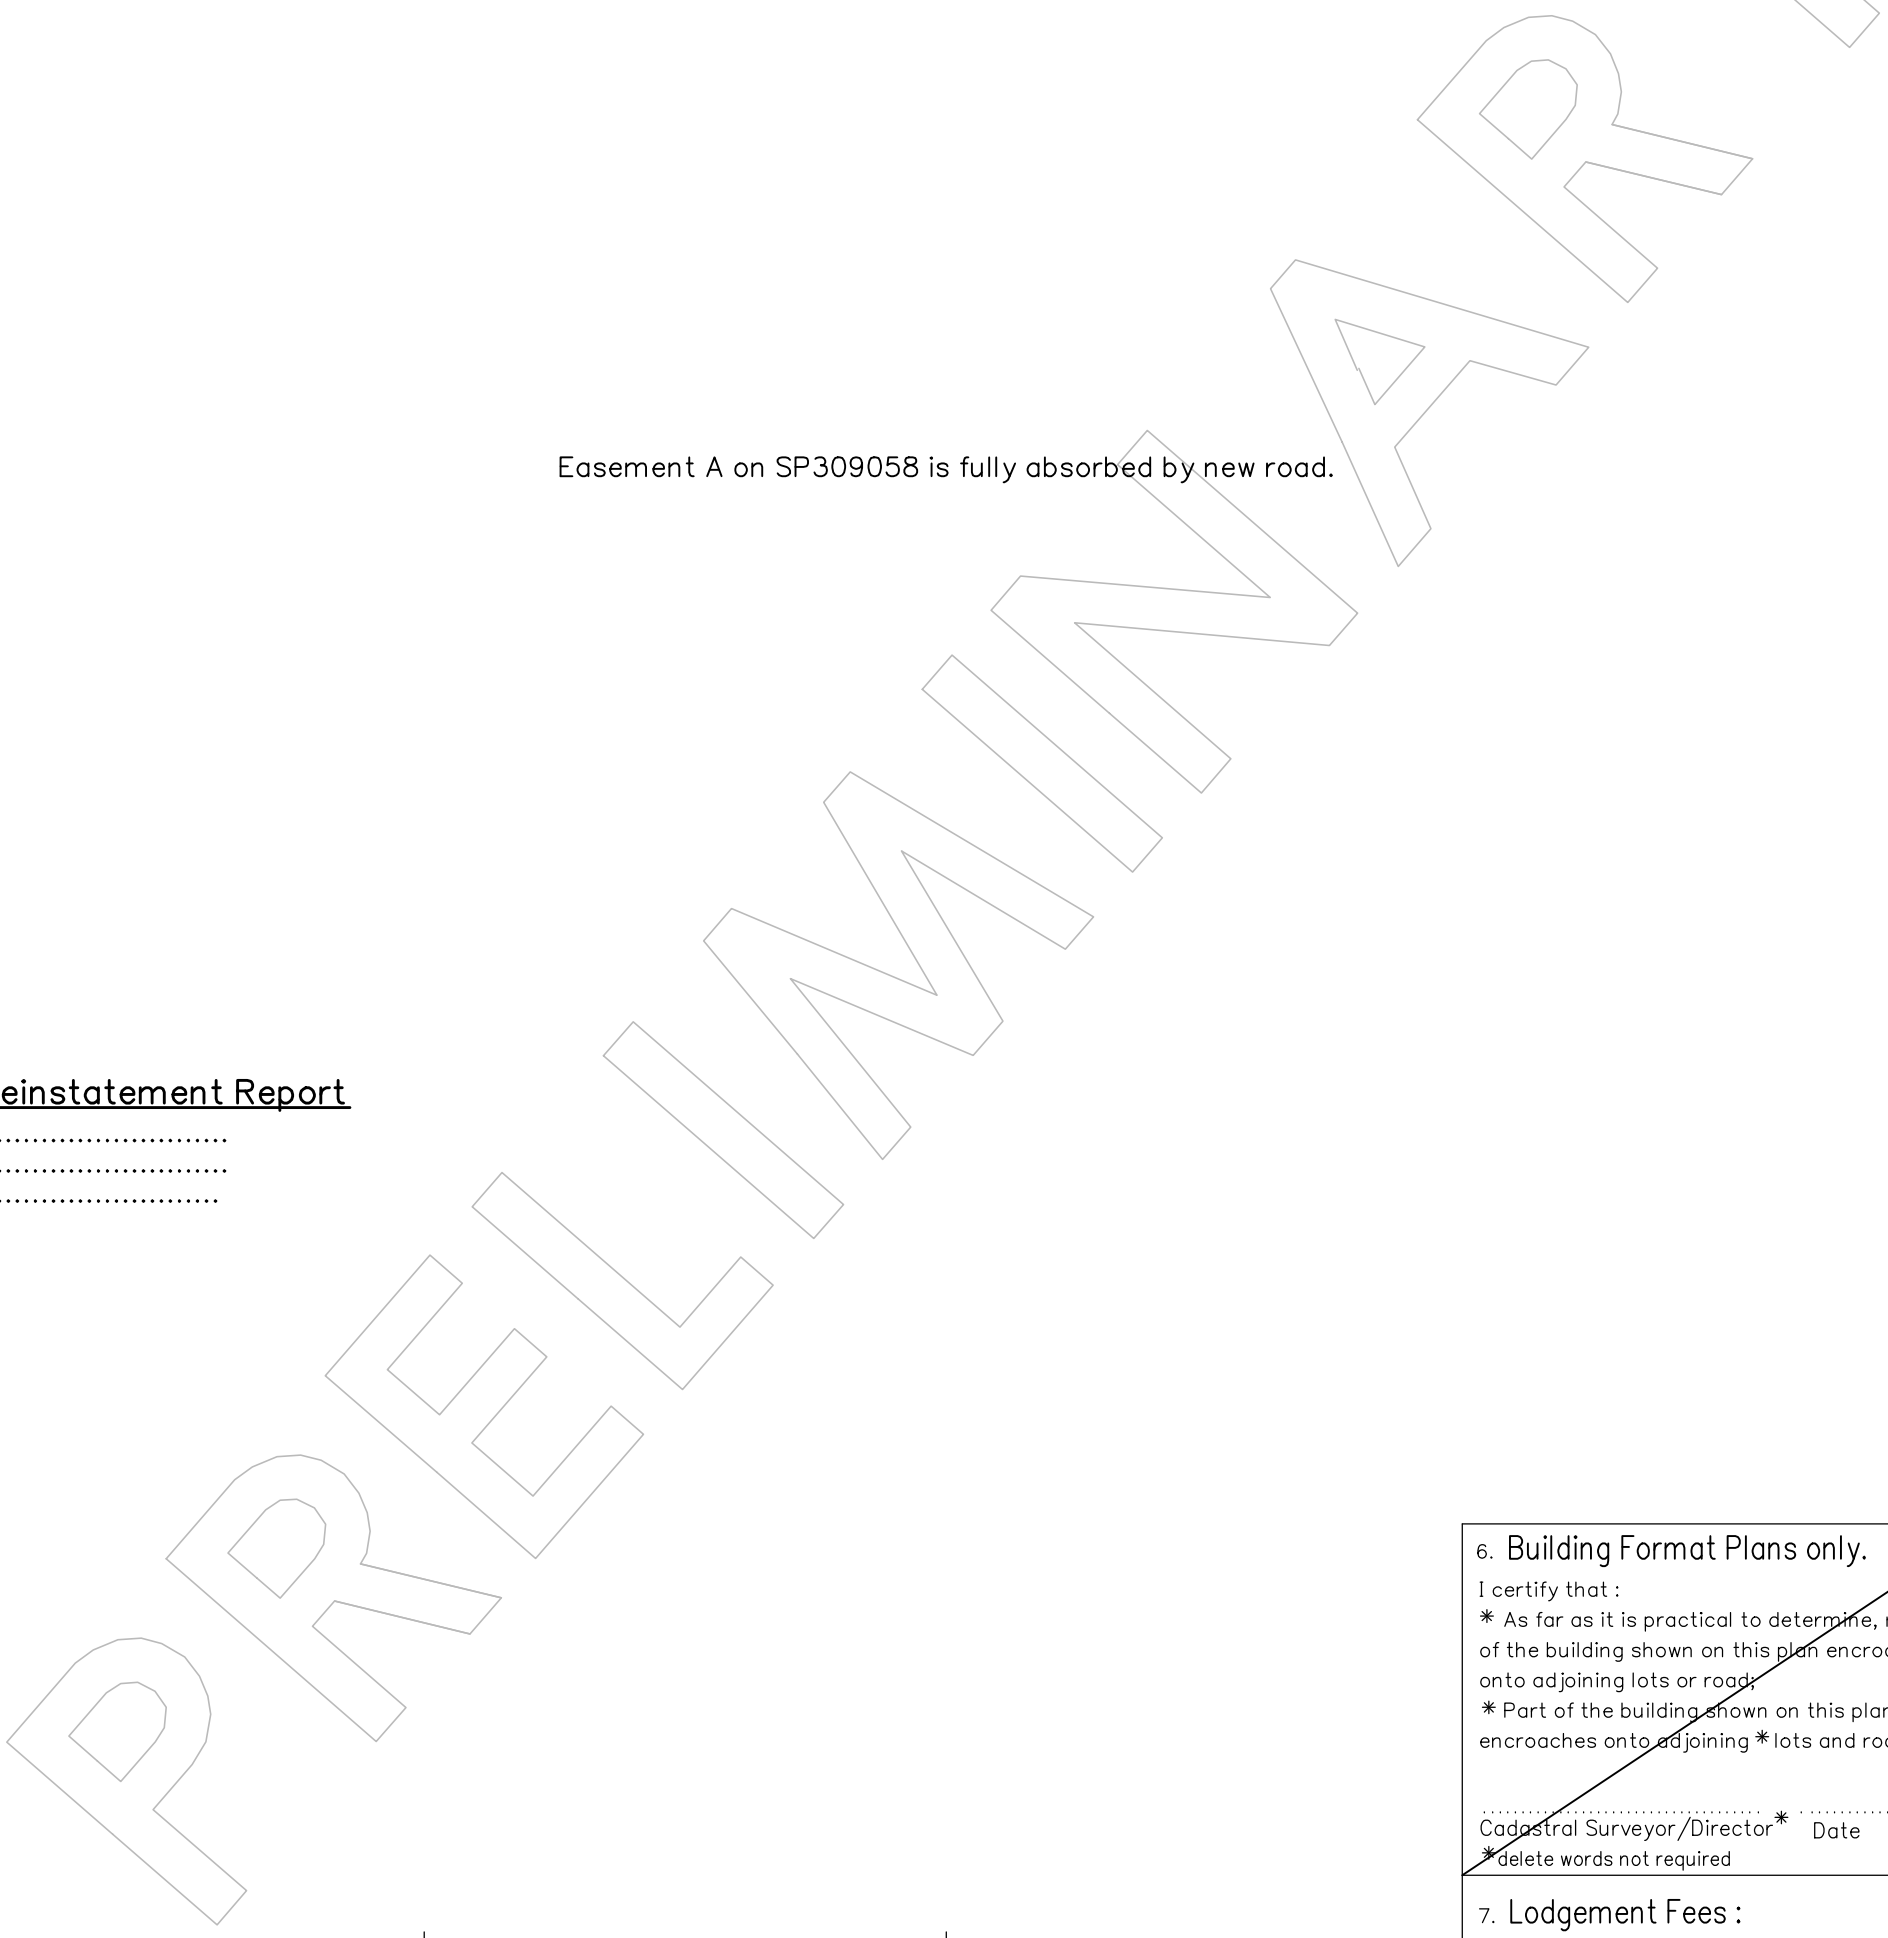




State copyright reserved

Insert Plan Number **SP324702**

BRSS6904-004-4-2 SP324702

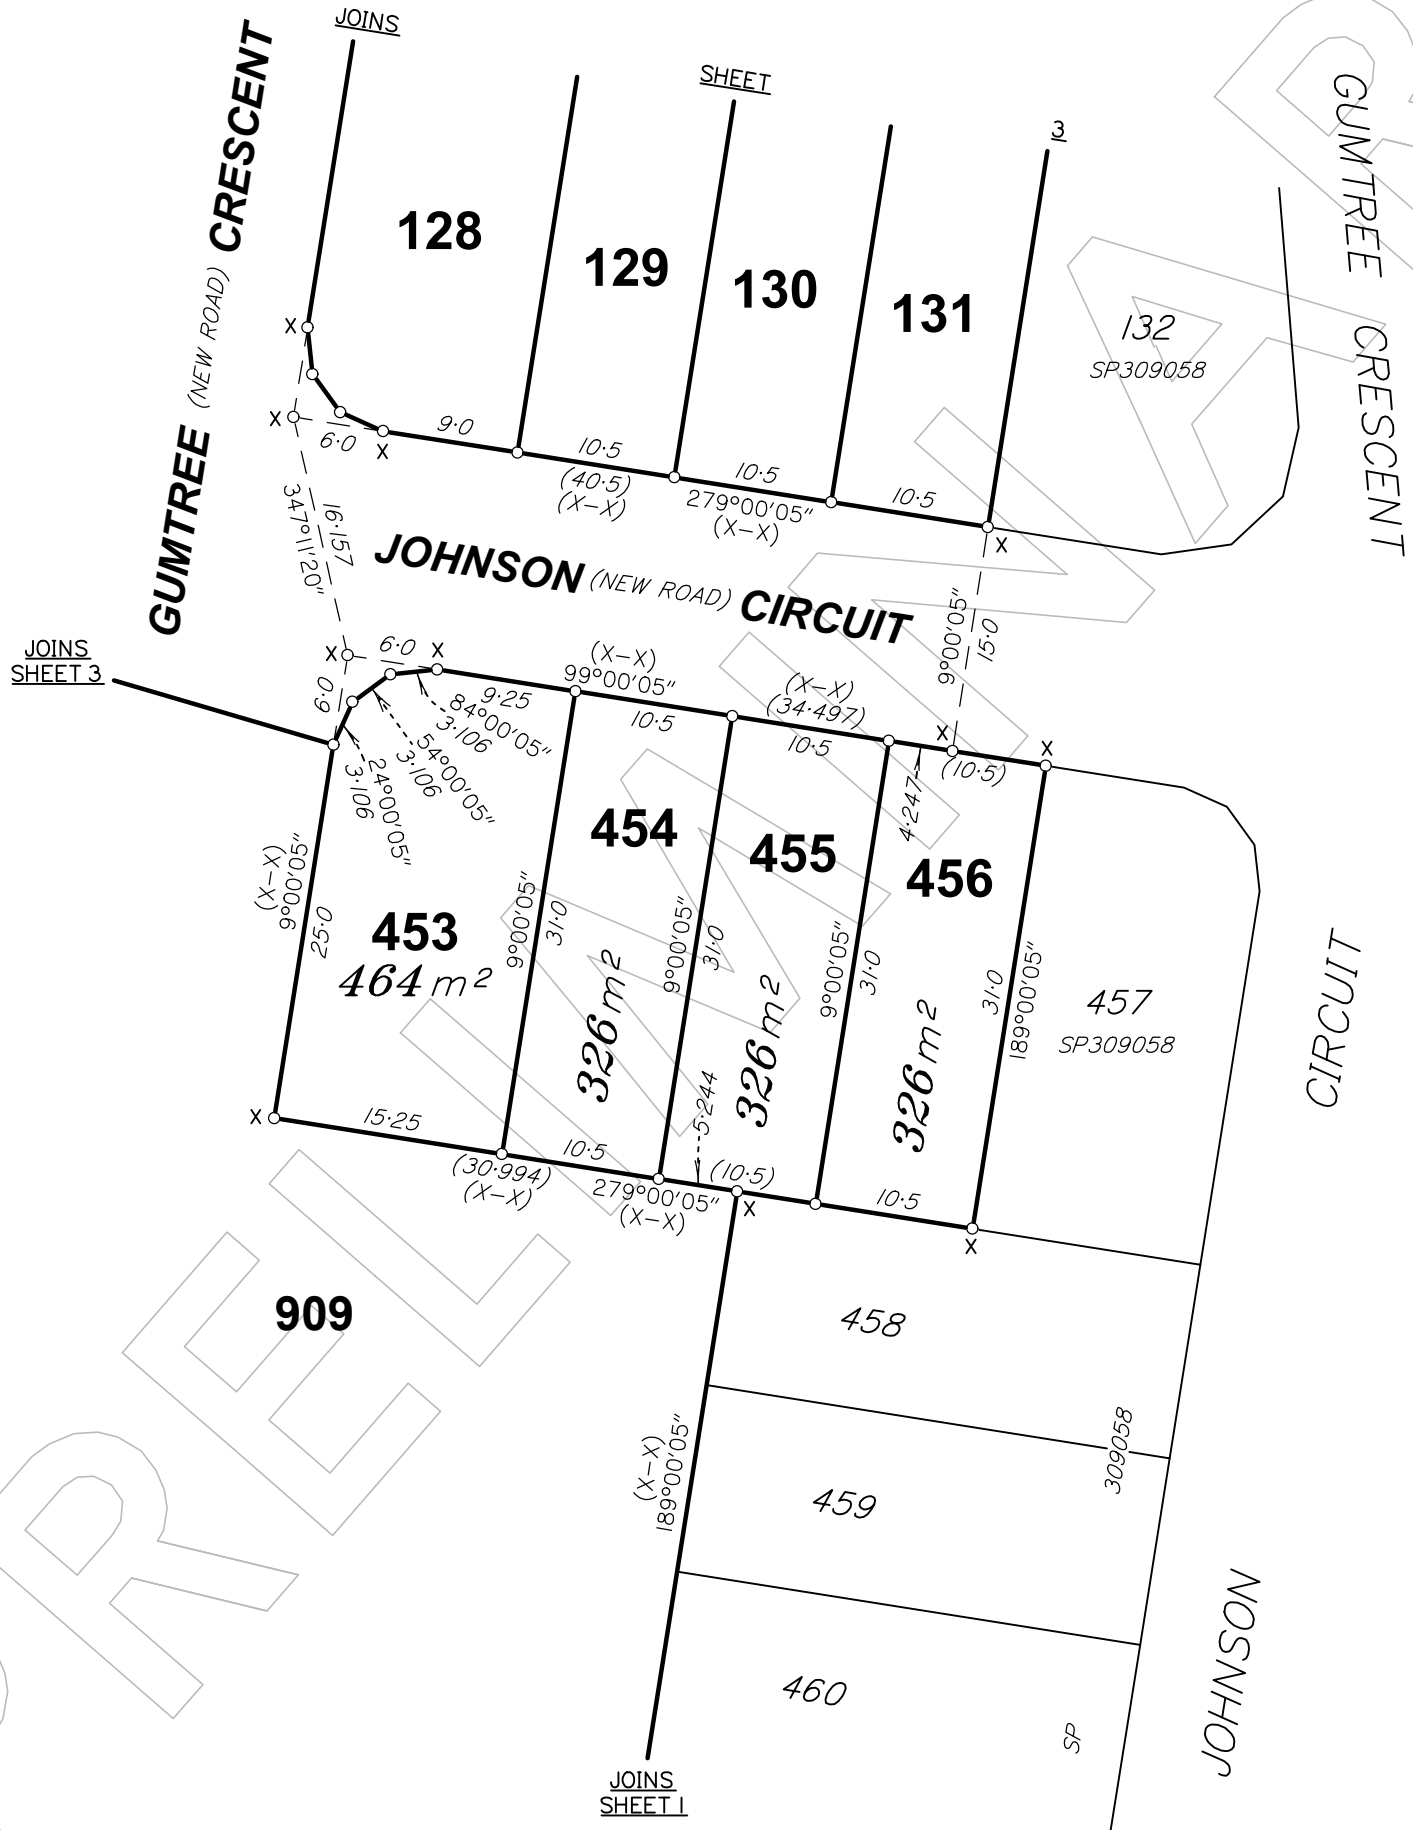

PRELIMINARY

SCALE 1: 500



State copyright reserved

Insert Plan Number **SP324702**