

DIAGRAM
SCALE 1: 600

Peg placed at all new corners unless otherwise stated.

Original information compiled from SP324702 in the Department of Resources.

Area of New Road
4300 m²


MGA COORDINATES GDA-94

STATION	EAST	NORTH	ZONE	P.U.	LINEAGE	METHOD

PRELIMINARY STATUS

ALL DIMENSIONS AND AREAS ON THIS PLAN ARE SUBJECT TO SURVEY AND REQUIREMENTS FOR LODGEMENT OF SURVEY PLANS IN THE DEPARTMENT OF RESOURCES.

Level 1
18 Little Cribb St, Milton
Queensland 4064
p: (07) 3842 1000
f: (07) 3842 1001
e: info@landpartners.com.au
w: www.landpartners.com.au

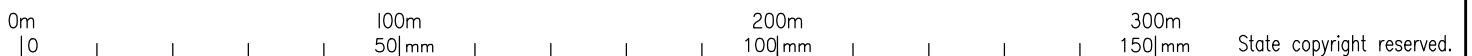

Plan of Lots 154, 235, 236, 381-386, 434-437, 439-452 & 910

Scale: 1:2000
Format: STANDARD

Cancelling Lot 909 on SP324702

LOCAL GOVERNMENT: IPSWICH C.C. LOCALITY: RIPLEY

Meridian: MGA (Zone 56) vide CORS

Survey Records: No

SP324725

BRSS6904-005-46-3 SP324725

**WARNING : Folded or Mutilated Plans will not be accepted.
Plans may be rolled.
Information may not be placed in the outer margins.**

(Dealing No.)

4. Lodged by

(Include address, phone number, email, reference, and Lodger Code)

I. Existing		Created		
Title Reference	Description	New Lots	Road	Secondary Interests
	Lot 909 on SP324702	154, 235, 236, 381-386, 434-437, 439-452 & 910	New Road	-

Reinstatement Report

.....
.....
.....

154, 235, 236, 381-386, 434-437, 439-452 & 910	Por 346
Lots	Orig

2. Orig Grant Allocation :

3. References :
Dept File :
Local Govt :
Surveyor : BRSS6904.005


5. Passed & Endorsed :

By: LandPartners Pty Ltd
Date :
Signed :
Designation : Liaison Officer

6. Building Format Plans only.
I certify that :
* As far as it is practical to determine, no part of the building shown on this plan encroaches onto adjoining lots or road;
* Part of the building shown on this plan encroaches onto adjoining * lots and road
.....
Cadastral Surveyor/Director* Date
*delete words not required

7. Lodgement Fees :
Survey Deposit \$
Lodgement \$
.....New Titles \$
Photocopy \$
Postage \$
TOTAL \$


8. Insert Plan Number **SP324725**

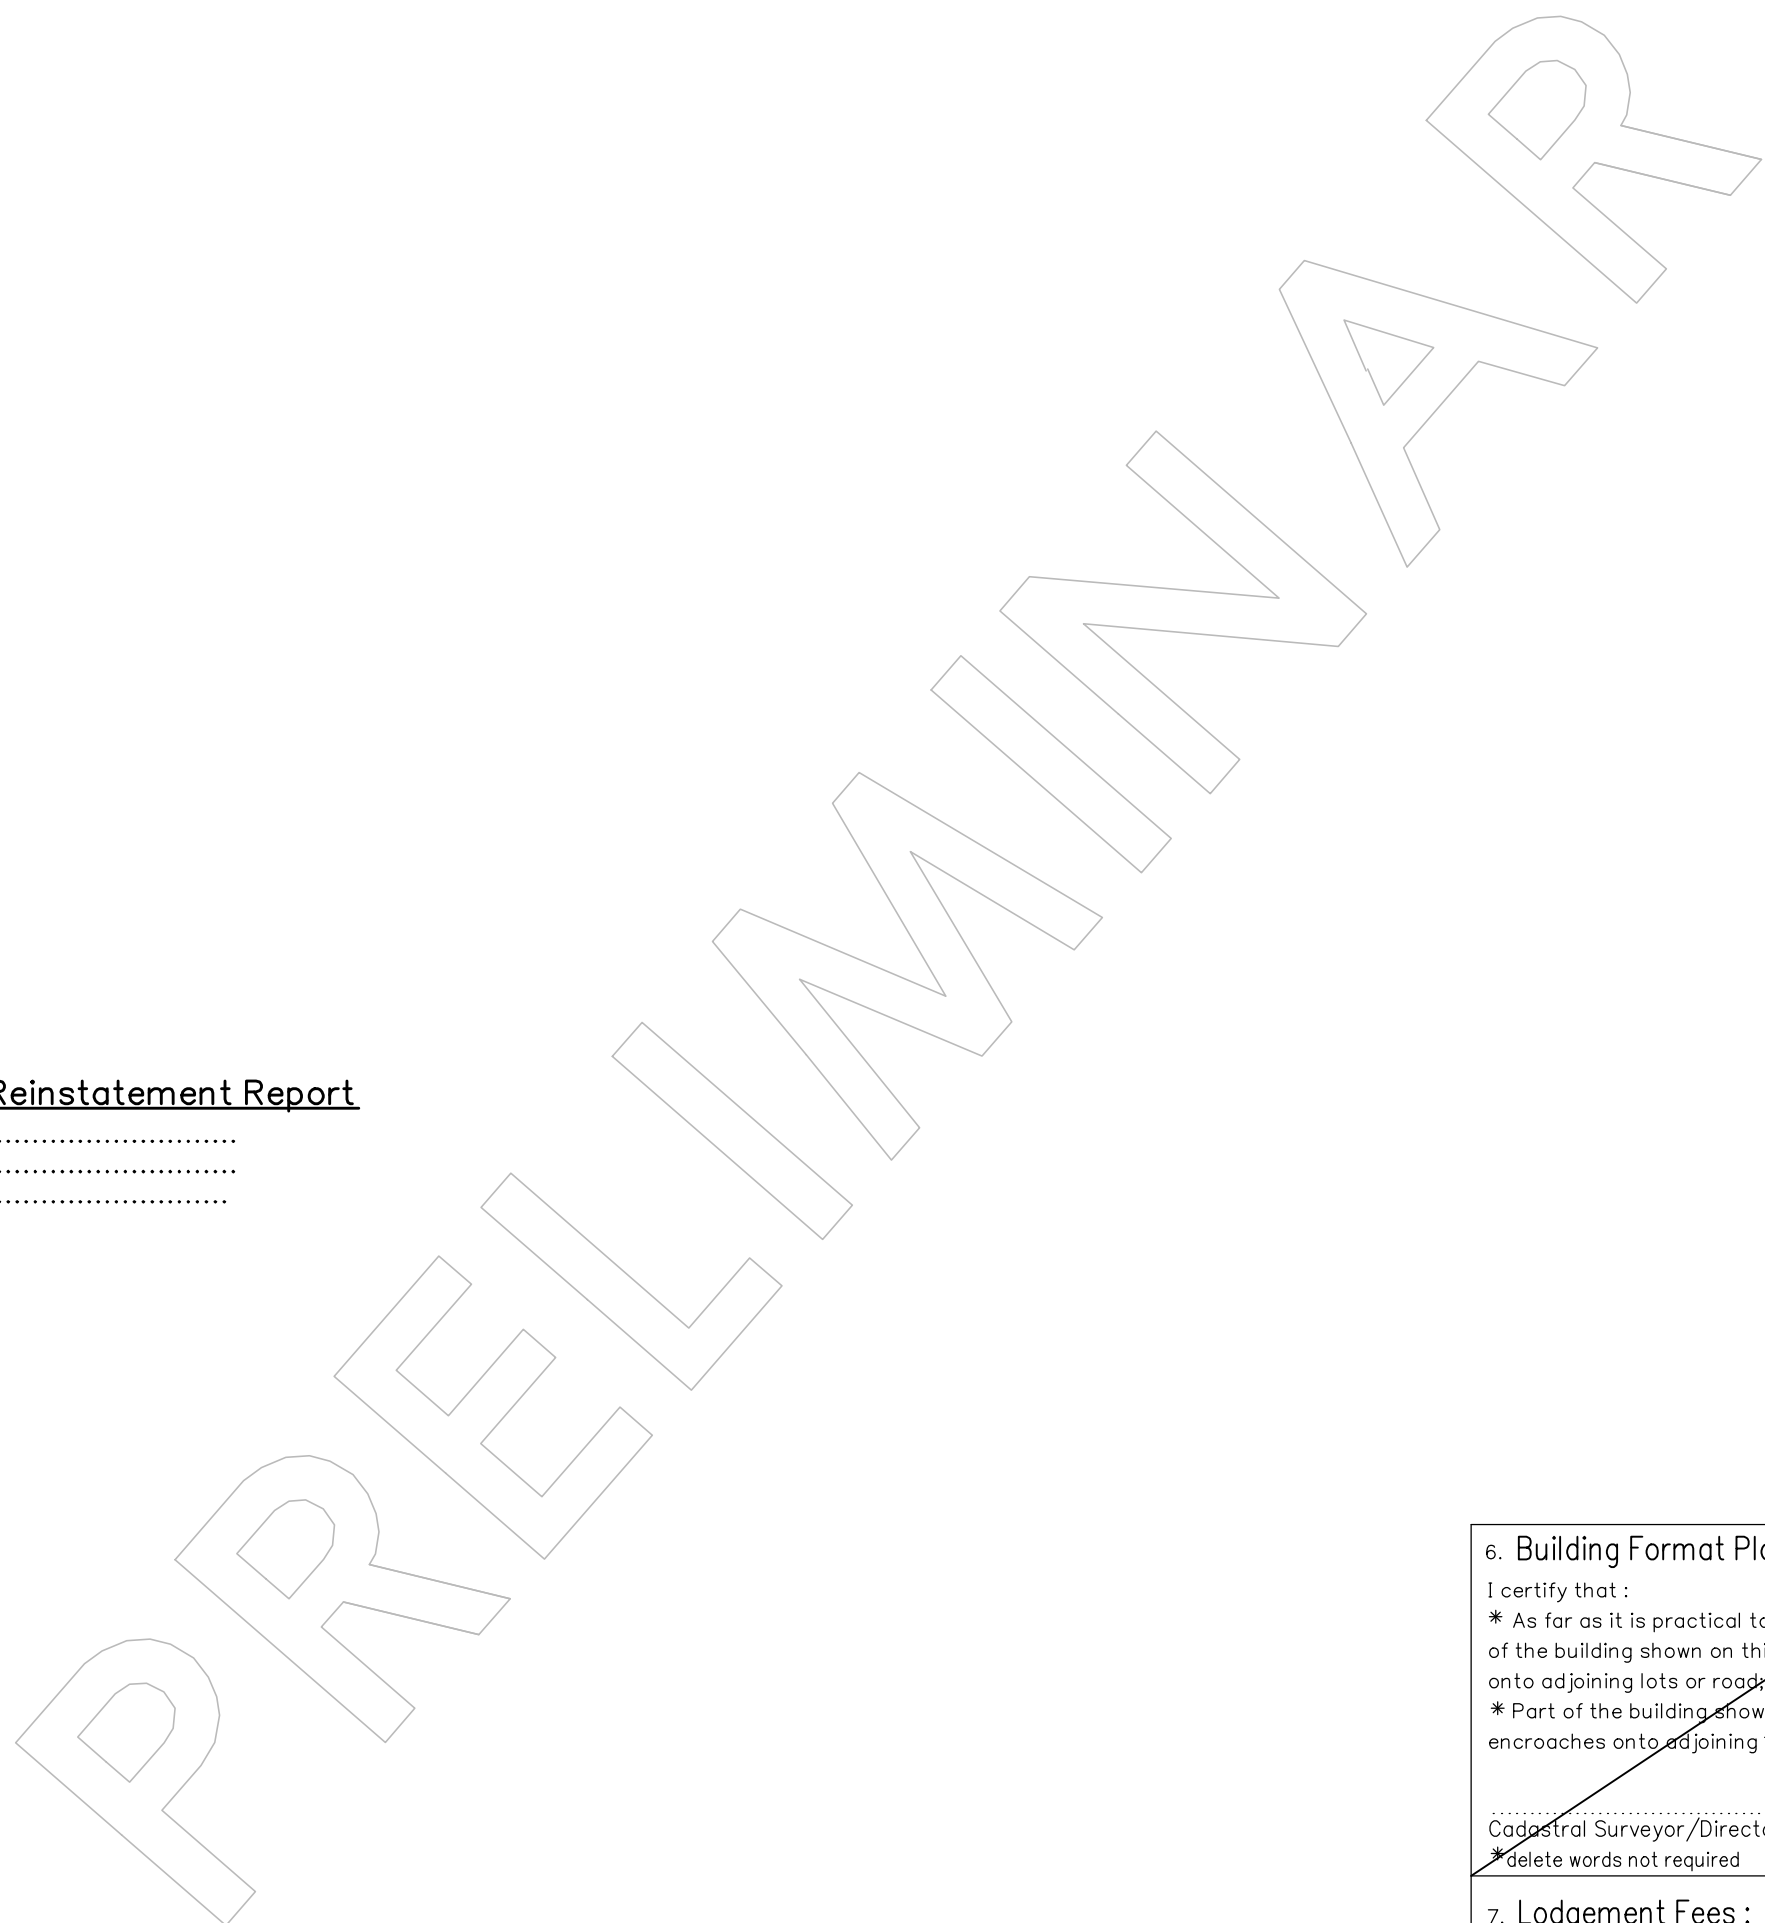



REFERENCE MARKS

STM	TO	ORIGIN	BEARING	DIST

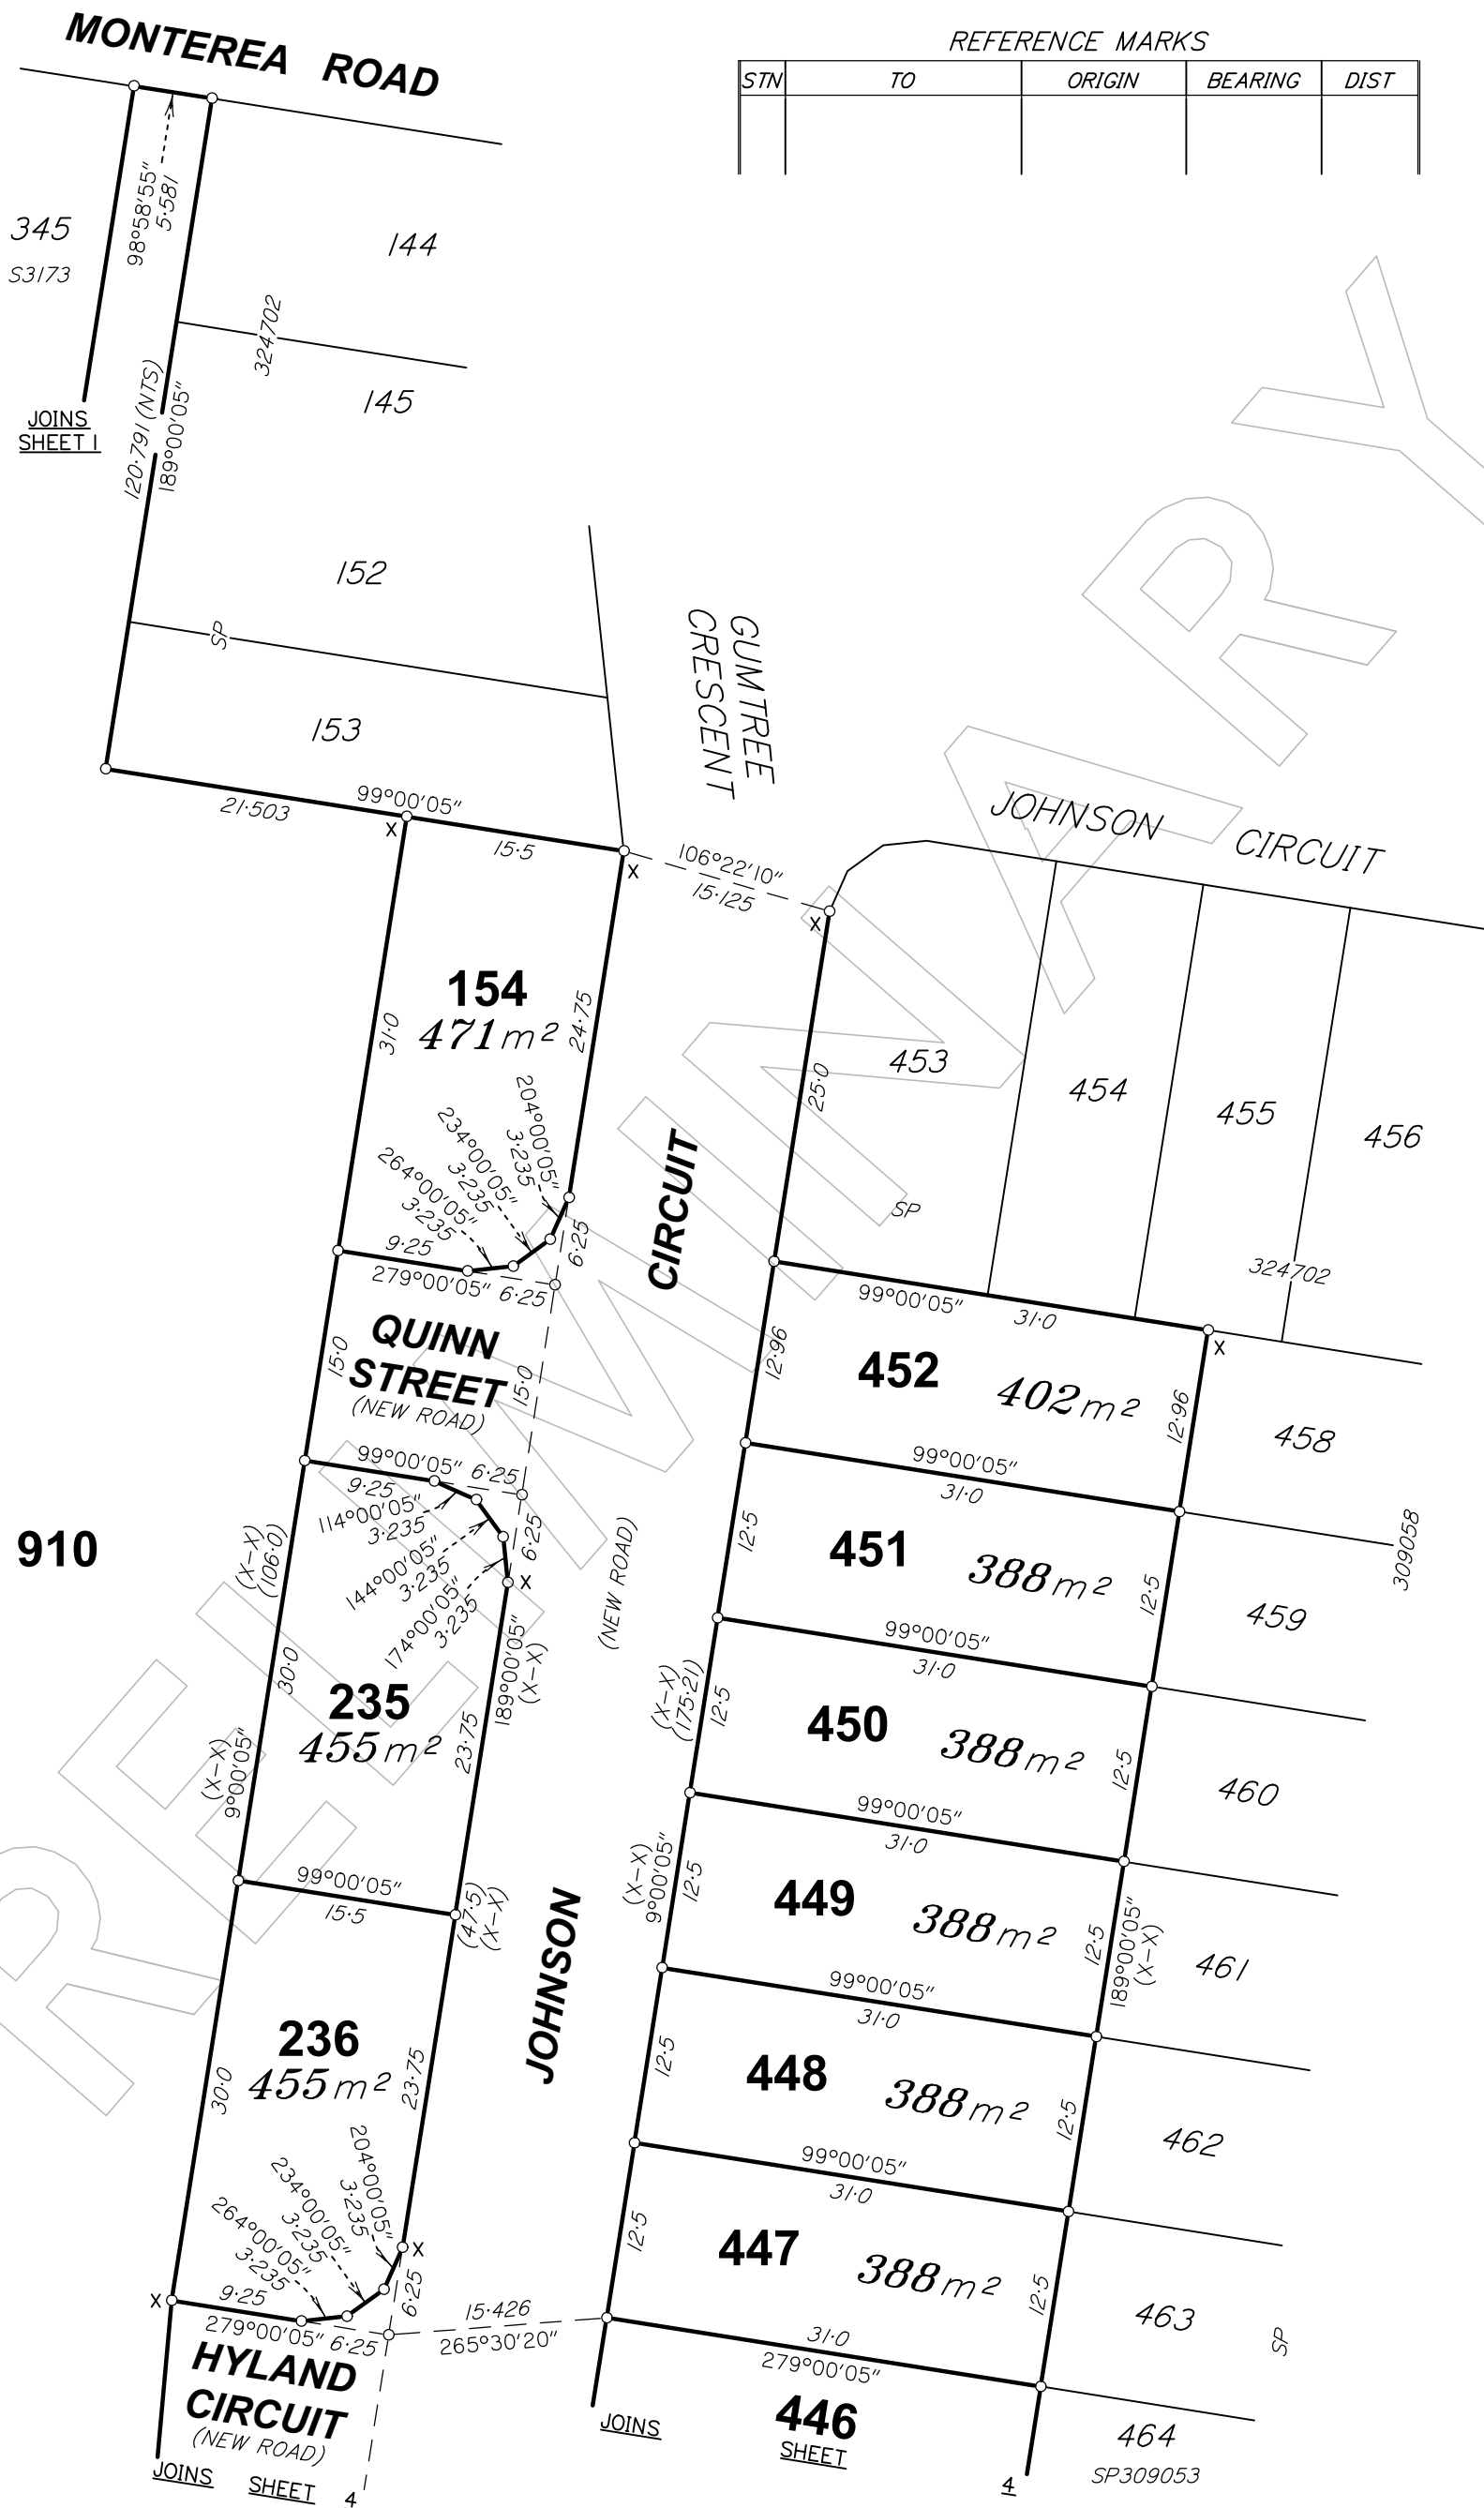

910

SCALE 1:500



State copyright reserved
Insert Plan Number **SP324725**

BRSS6904-005-46-3 SP324725



910



SCALE 1: 500

State copyright reserved

Insert Plan Number **SP324725**