

DIAGRAM B
SCALE 1: 1000

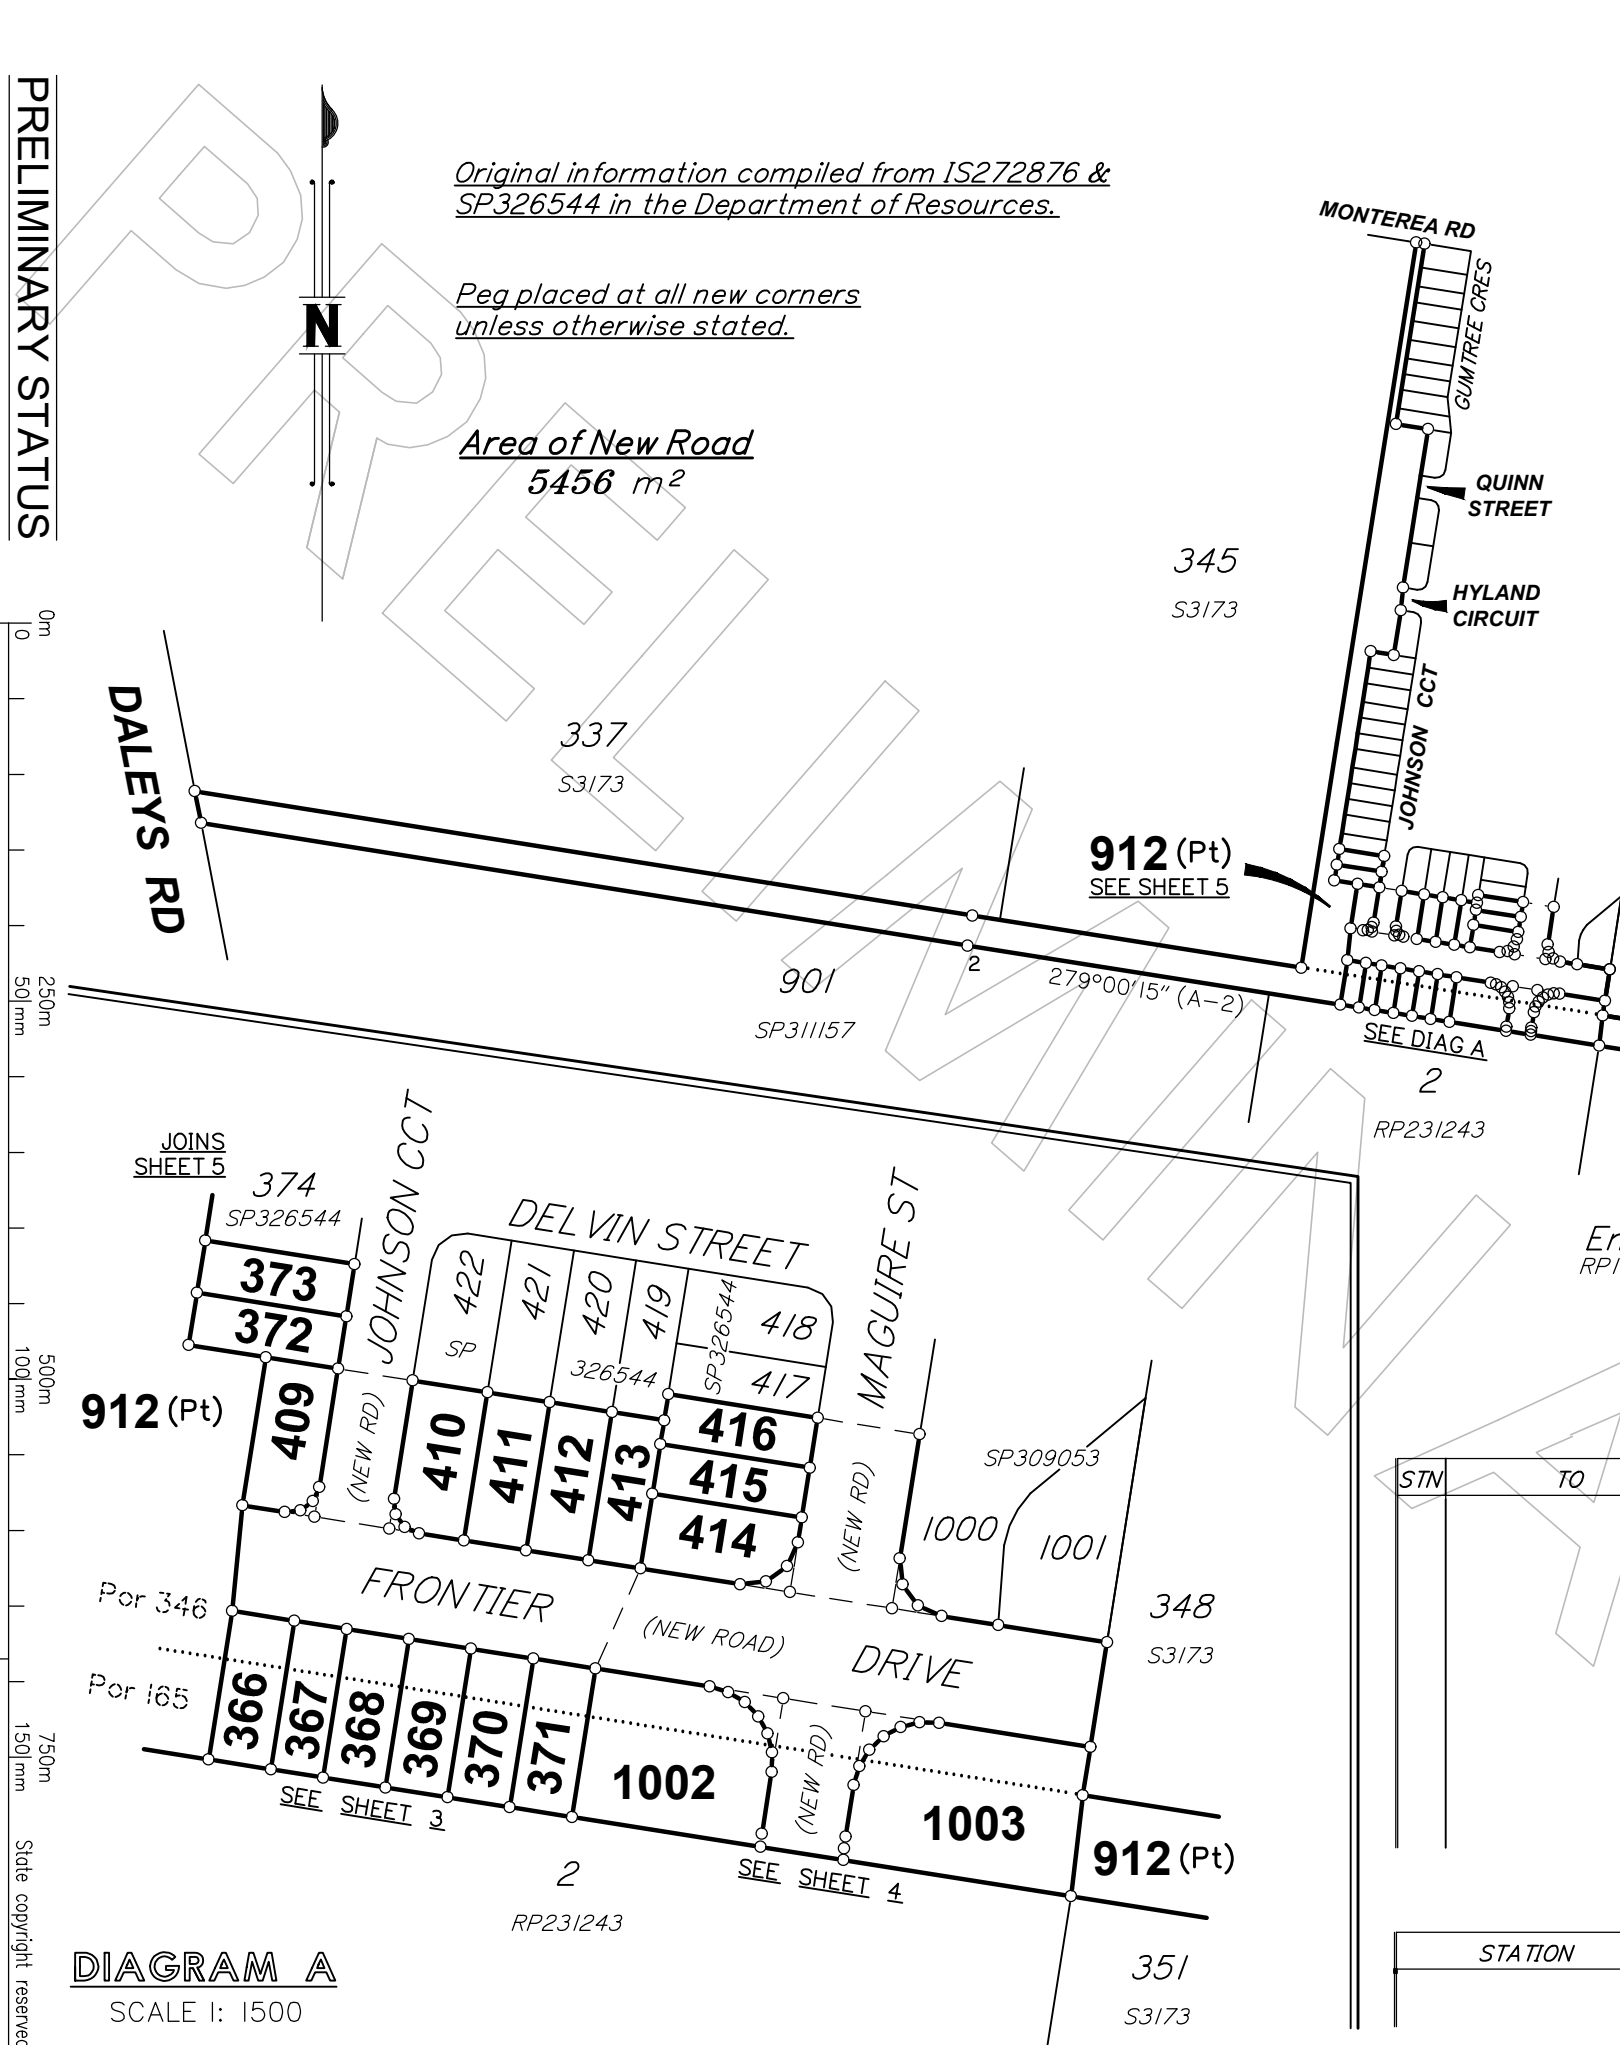


DIAGRAM A
SCALE 1: 1500

Original information compiled from IS272876 & SP326544 in the Department of Resources.

Peg placed at all new corners unless otherwise stated.

Area of New Road
5456 m²

PRELIMINARY STATUS

ALL DIMENSIONS AND AREAS ON THIS PLAN ARE SUBJECT TO SURVEY AND REQUIREMENTS FOR LODGEMENT OF SURVEY PLANS IN THE DEPARTMENT OF RESOURCES.



Level 1
18 Little Cribb St, Milton
Queensland 4084
P: (07) 3842 1000
F: (07) 3842 1001
W: www.landpartners.com.au



0m
250m
500m
100mm
500m
100mm
750m
150mm
State copyright reserved.

Plan of Lots 366-373, 409-416, 912, 1002 & 1003

Canceling Lot 165 on S3173 and Lot 911 on SP326544

LOCAL GOVERNMENT: IPSWICH C.C. LOCALITY: RIPLEY

Meridian: MGA (Zone 56) vide CORS

Survey Records: No

SP326553

Scale: 1:5000
Format: STANDARD

REFERENCE MARKS

STN	TO	ORIGIN	BEARING	DIST

MGA COORDINATES GDA-94

STATION	EAST	NORTH	ZONE	P.U.	LINEAGE	METHOD

**WARNING : Folded or Mutilated Plans will not be accepted.
Plans may be rolled.
Information may not be placed in the outer margins.**

(Dealing No.)

4. Lodged by

(Include address, phone number, email, reference, and Lodger Code)

I. Existing		Created		
Title Reference	Description	New Lots	Road	Secondary Interests
15787006	Lot 165 on S3173	366-371, 912, 1002 & 1003	New Road	-
	Lot 911 on SP326544	366-373, 409-416, 912, 1002 & 1003	New Road	-

ENCUMBRANCE EASEMENT ALLOCATION

Easement	Lots To Be Encumbered
602181368 (Emt C on RP174964)	912
601868384 (Emt D on RP206146)	912

Easements E and F on SP309053 to be surrendered prior to registration of plan.

Reinstatement Report

.....
.....
.....

366-371, 912, 1002 & 1003	Pors 165 & 346
372, 373 & 409-416	Por 346
Lots	Orig

2. Orig Grant Allocation :

3. References :

Dept File :
Local Govt :
Surveyor : BRSS6904.011

5. Passed & Endorsed :

By: LandPartners Pty Ltd
Date :
Signed :
Designation : Liaison Officer

6. Building Format Plans only.

I certify that :
* As far as it is practical to determine, no part of the building shown on this plan encroaches onto adjoining lots or road;
* Part of the building shown on this plan encroaches onto adjoining * lots and road



.....
Cadastral Surveyor/Director* Date
*delete words not required

7. Lodgement Fees :

Survey Deposit	\$
Lodgement	\$
.....New Titles	\$
Photocopy	\$
Postage	\$
TOTAL	\$

8. Insert Plan Number

SP326553

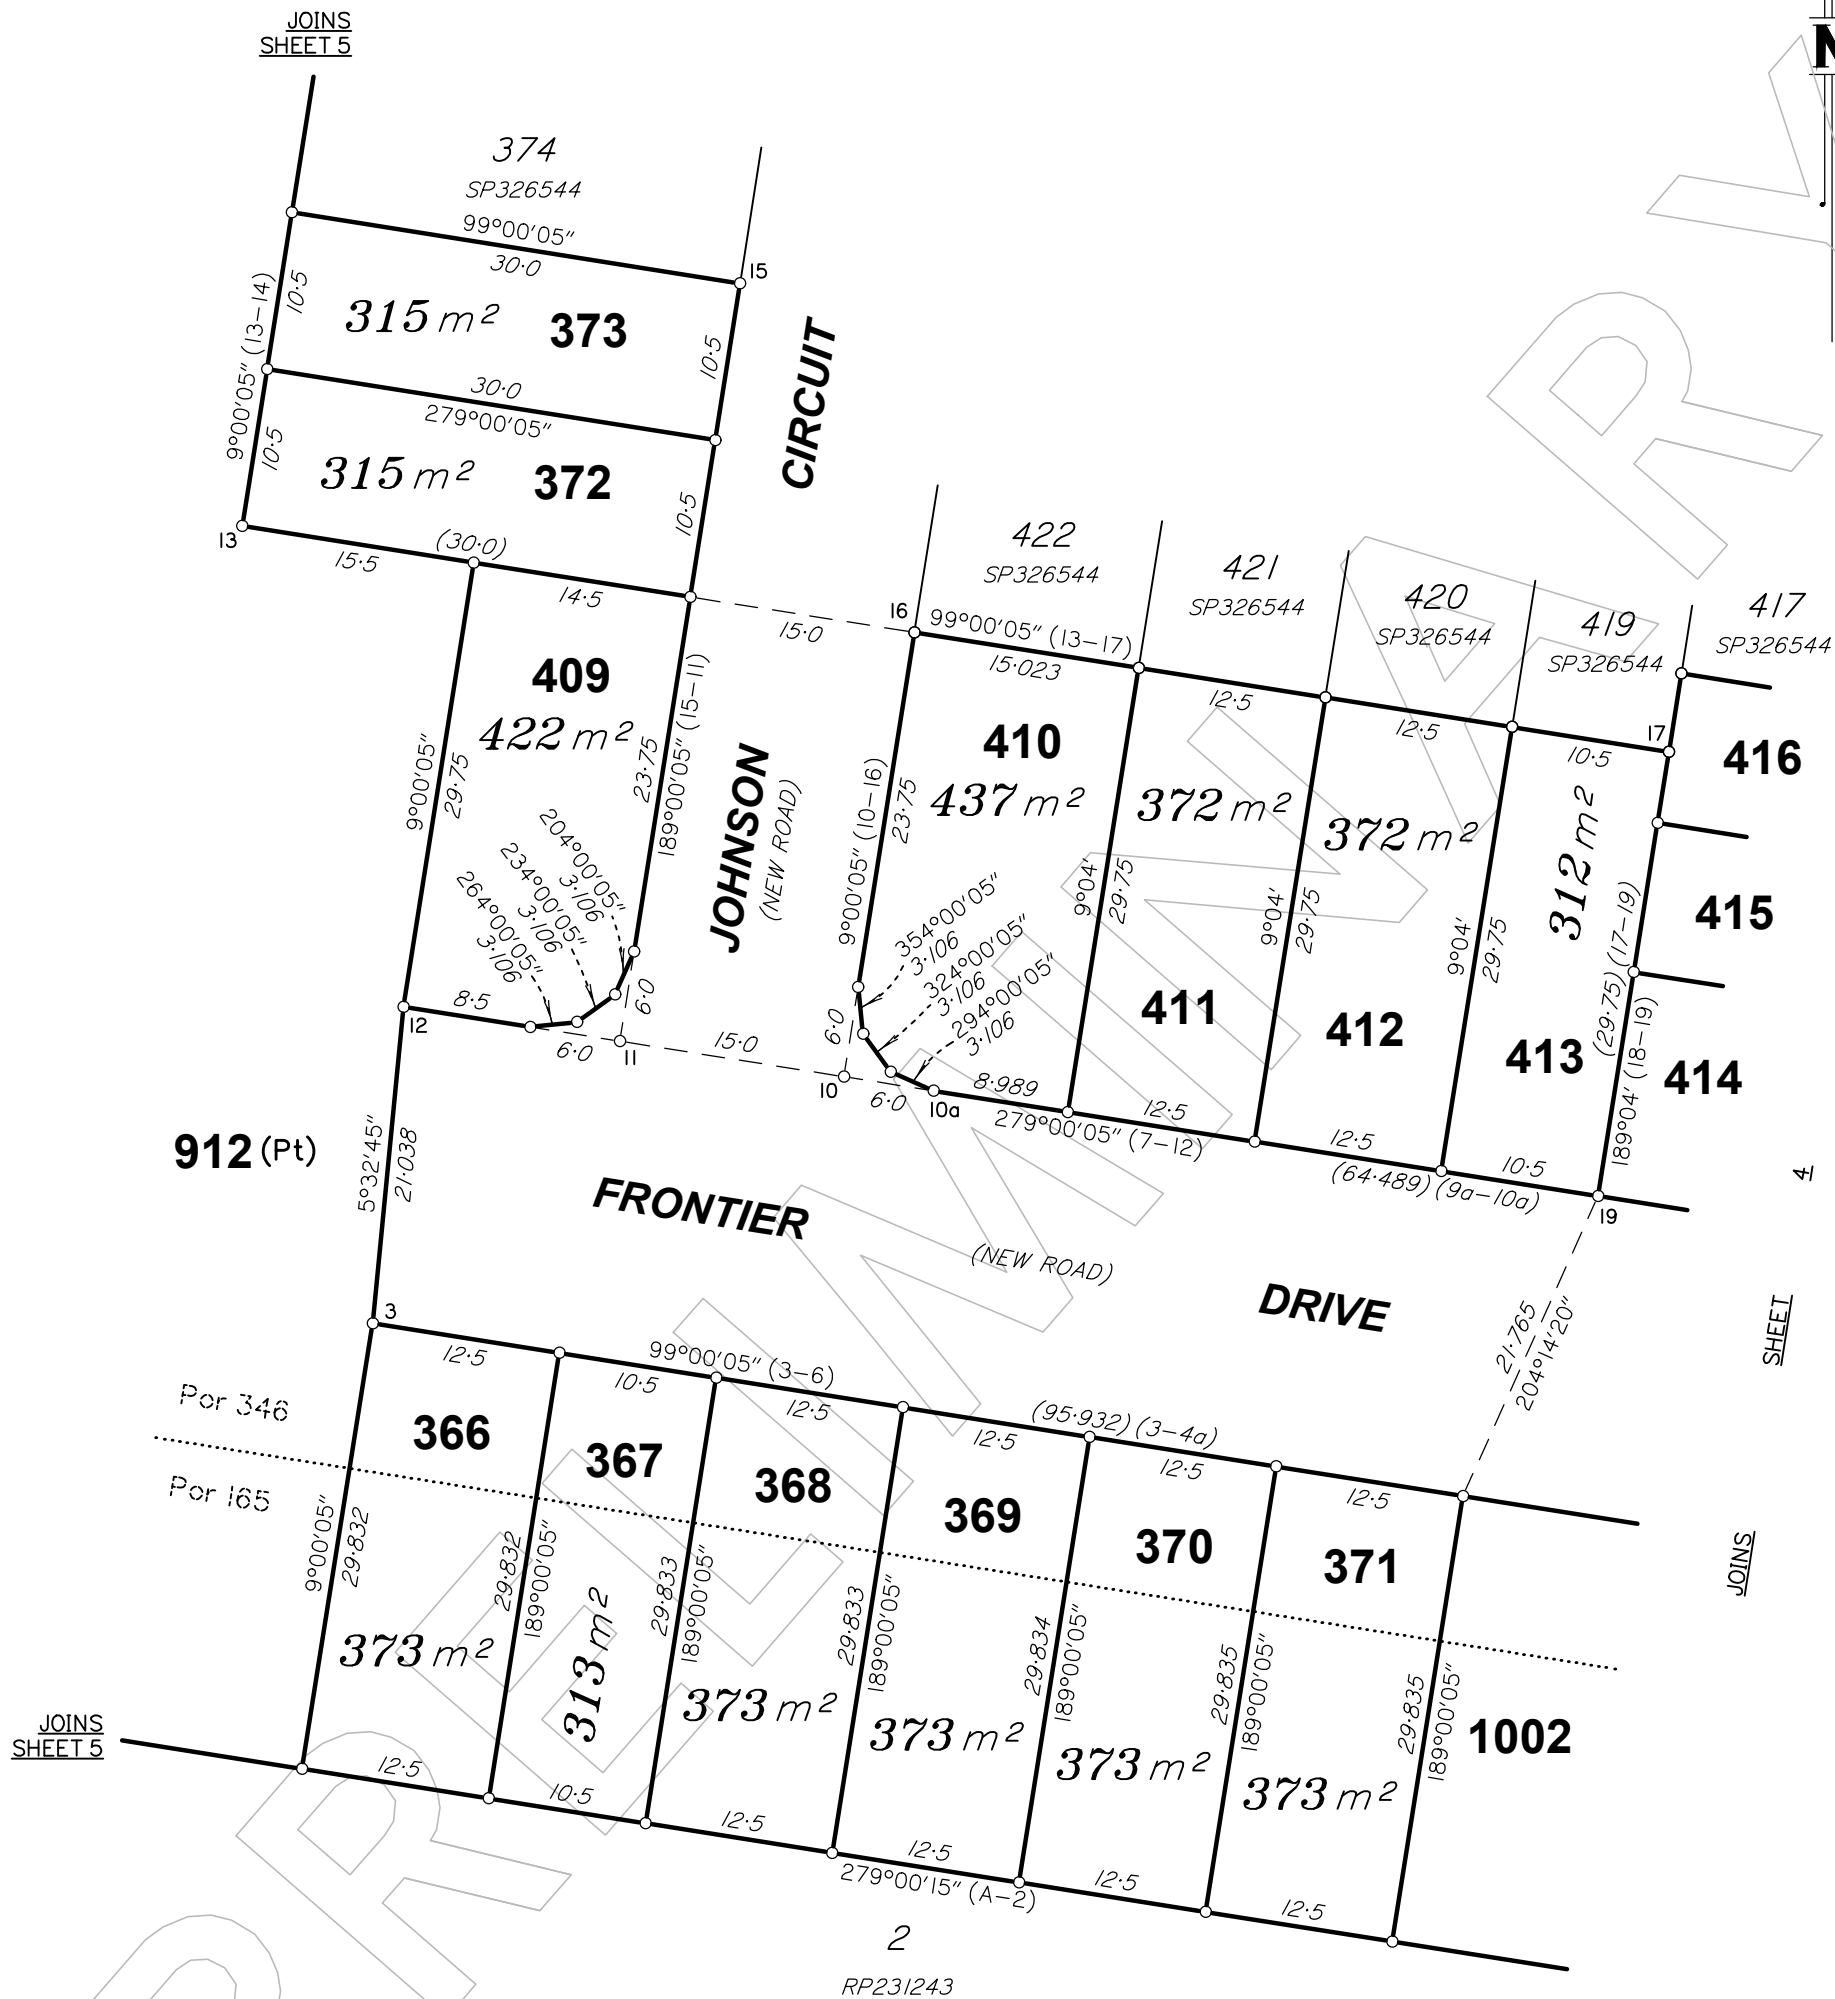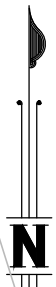



SCALE 1: 500

State copyright reserved

Insert Plan Number **SP326553**

0m 25m 50m 75m 100m 150m

BRSS6904_011_1_1 SP326553

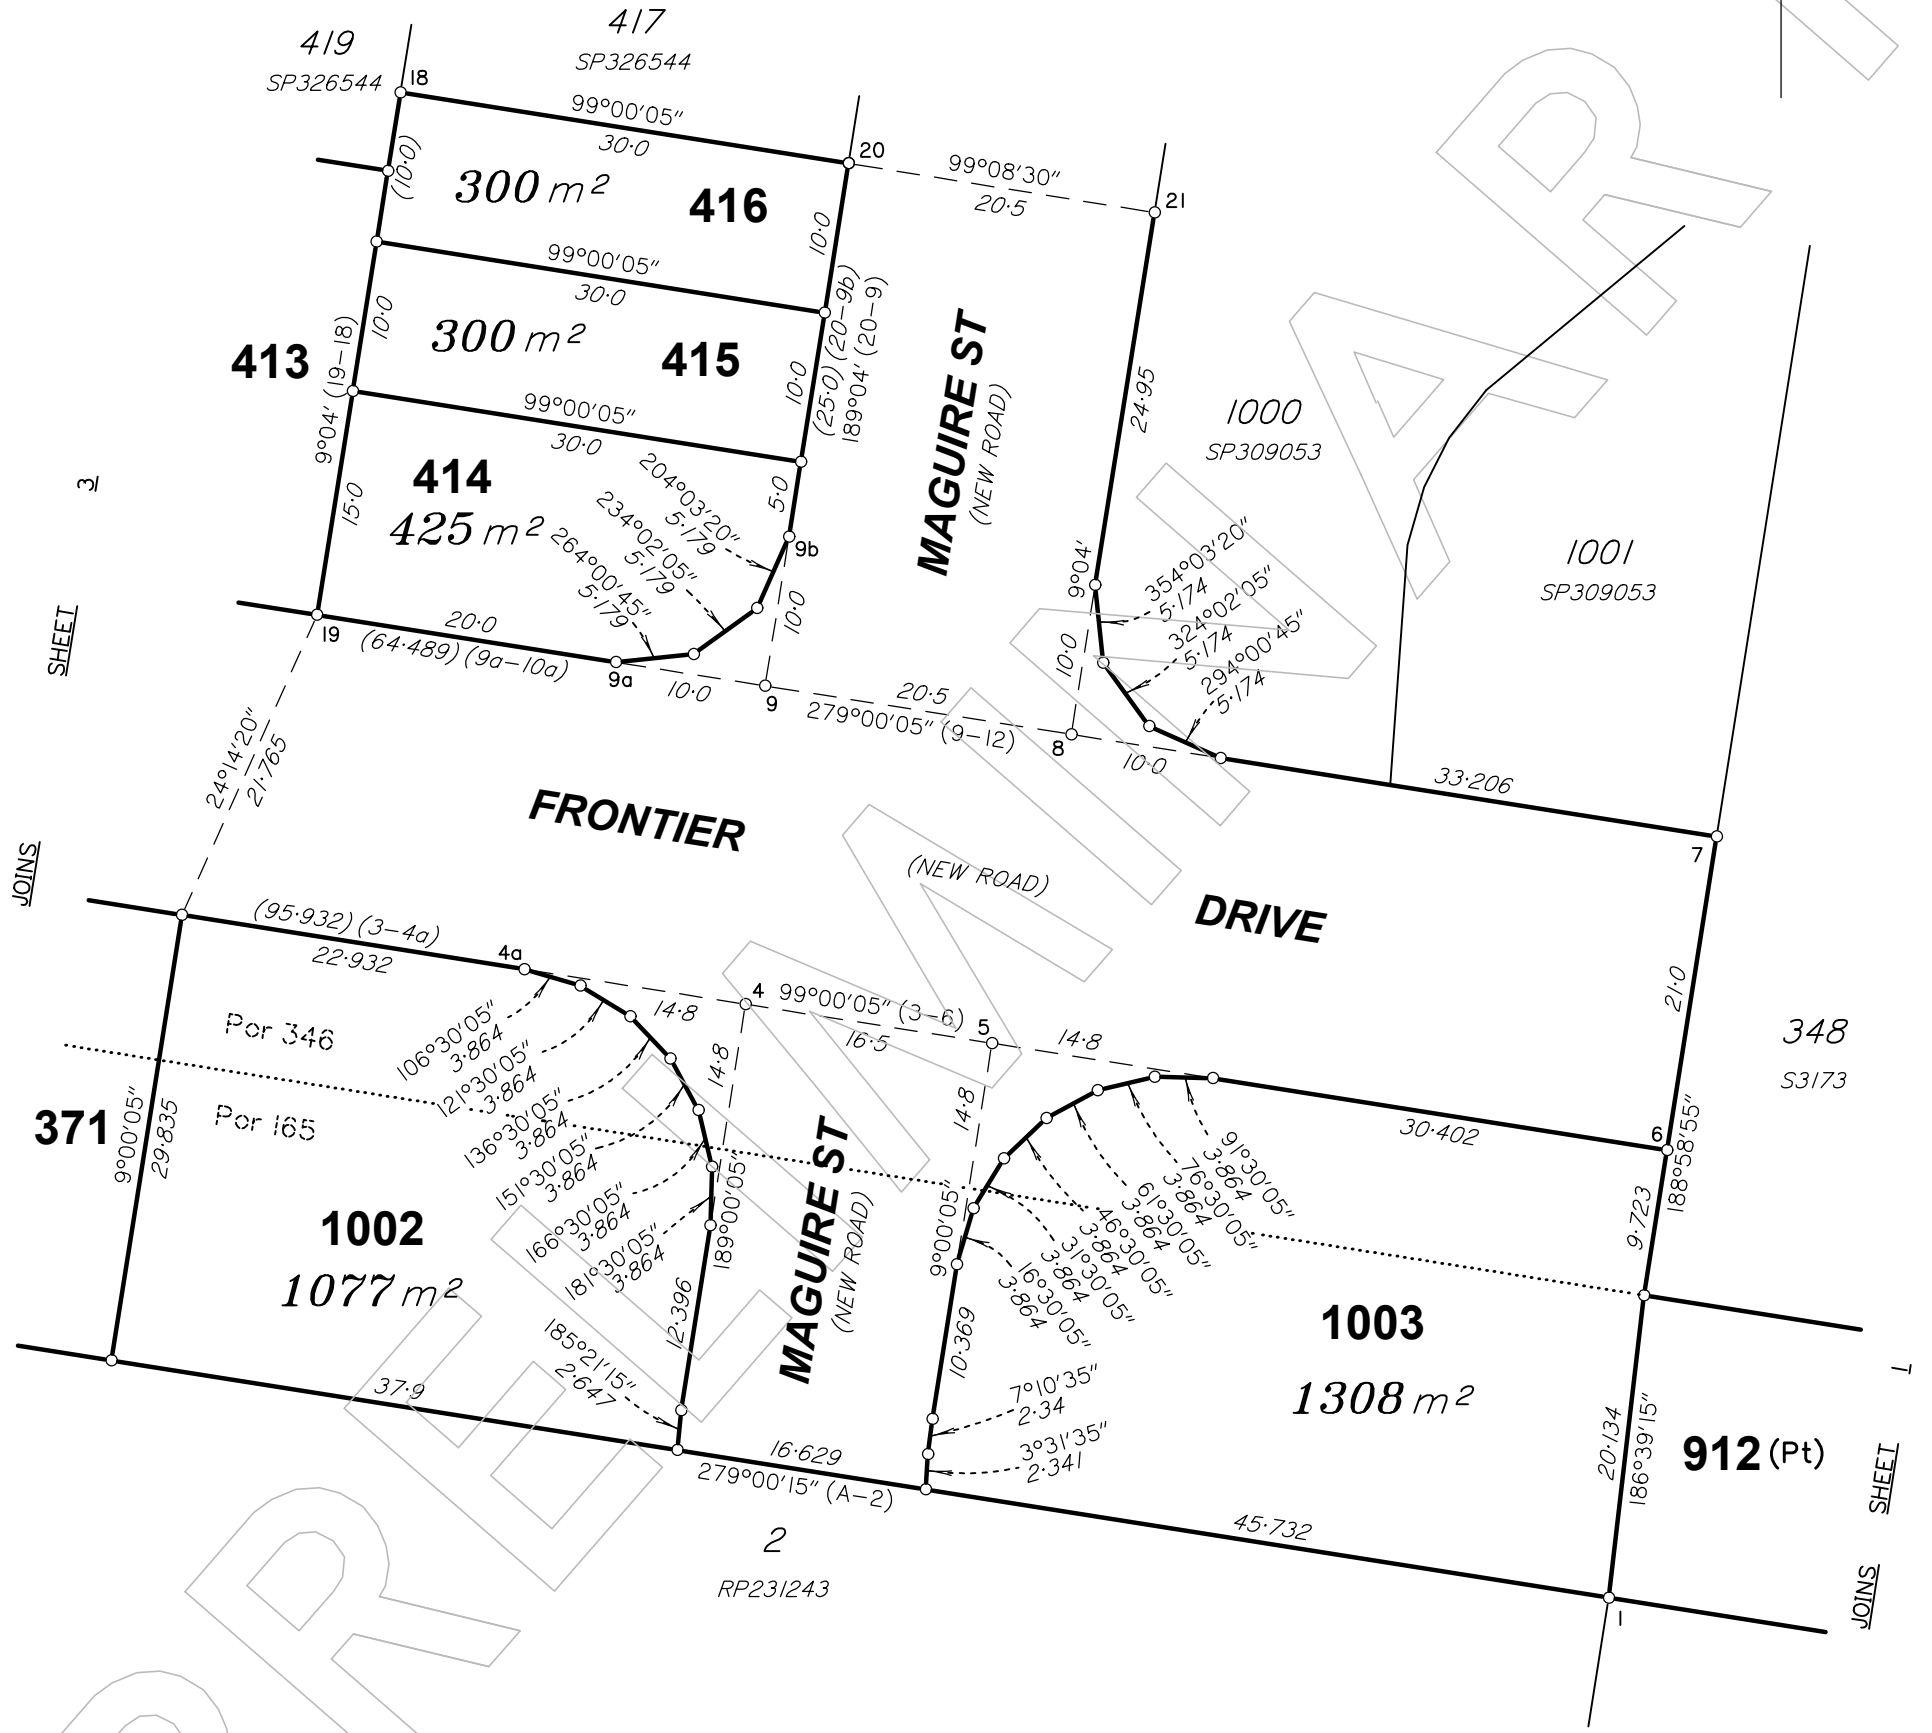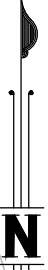


SCALE 1:500

State copyright reserved

Insert Plan Number **SP326553**

BRSS6904_011_I_I SP326553

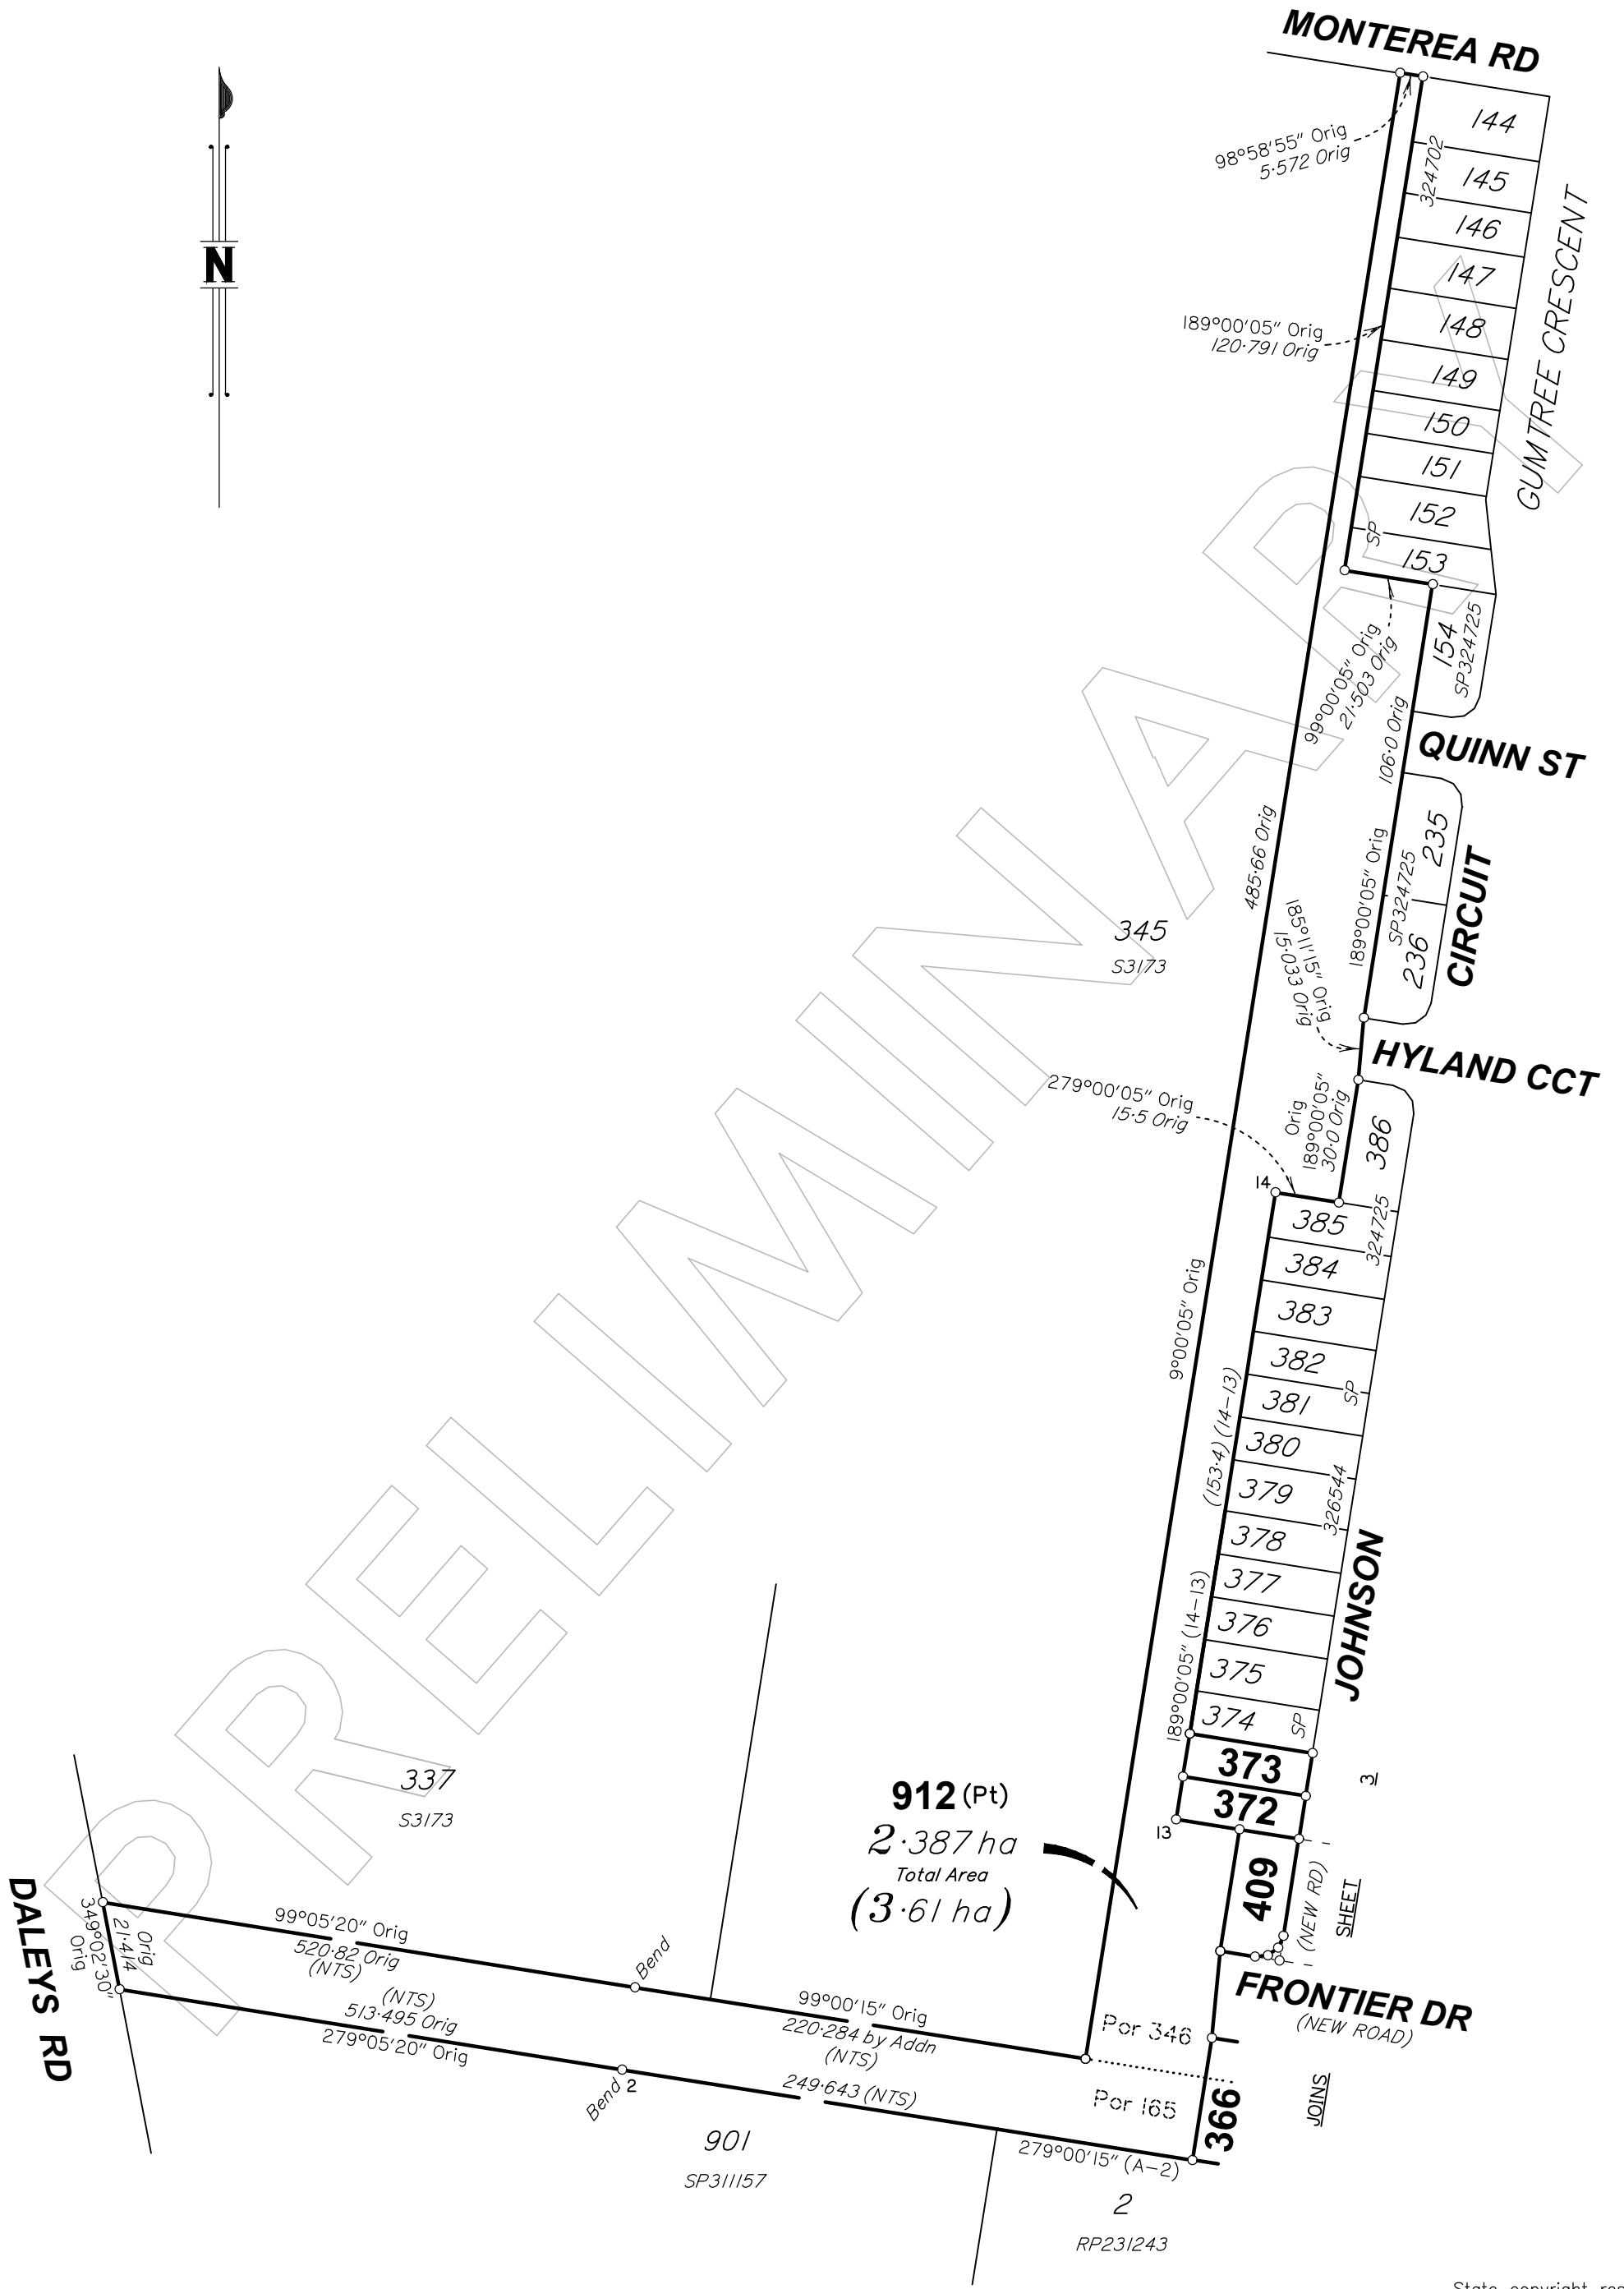

SCALE 1:1500



State copyright reserved

Insert Plan Number **SP326553**

BRSS6904_011_1_1 SP326553